

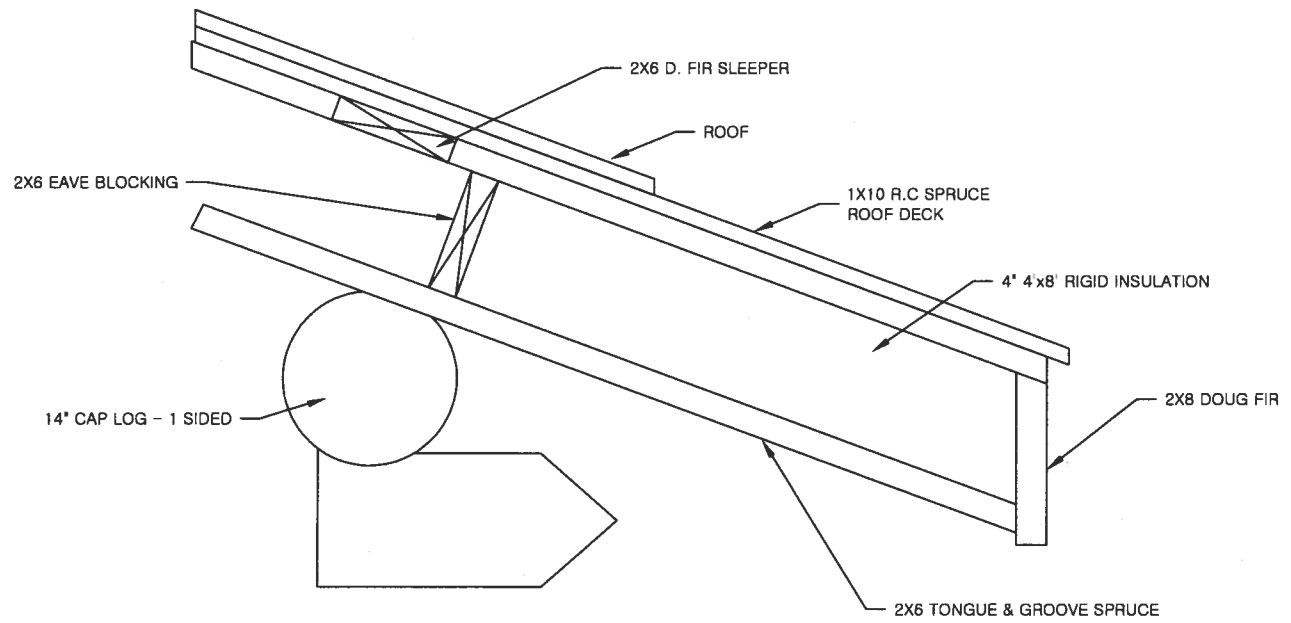


1 PUC (FRONT)
1 ELEVATION VIEW

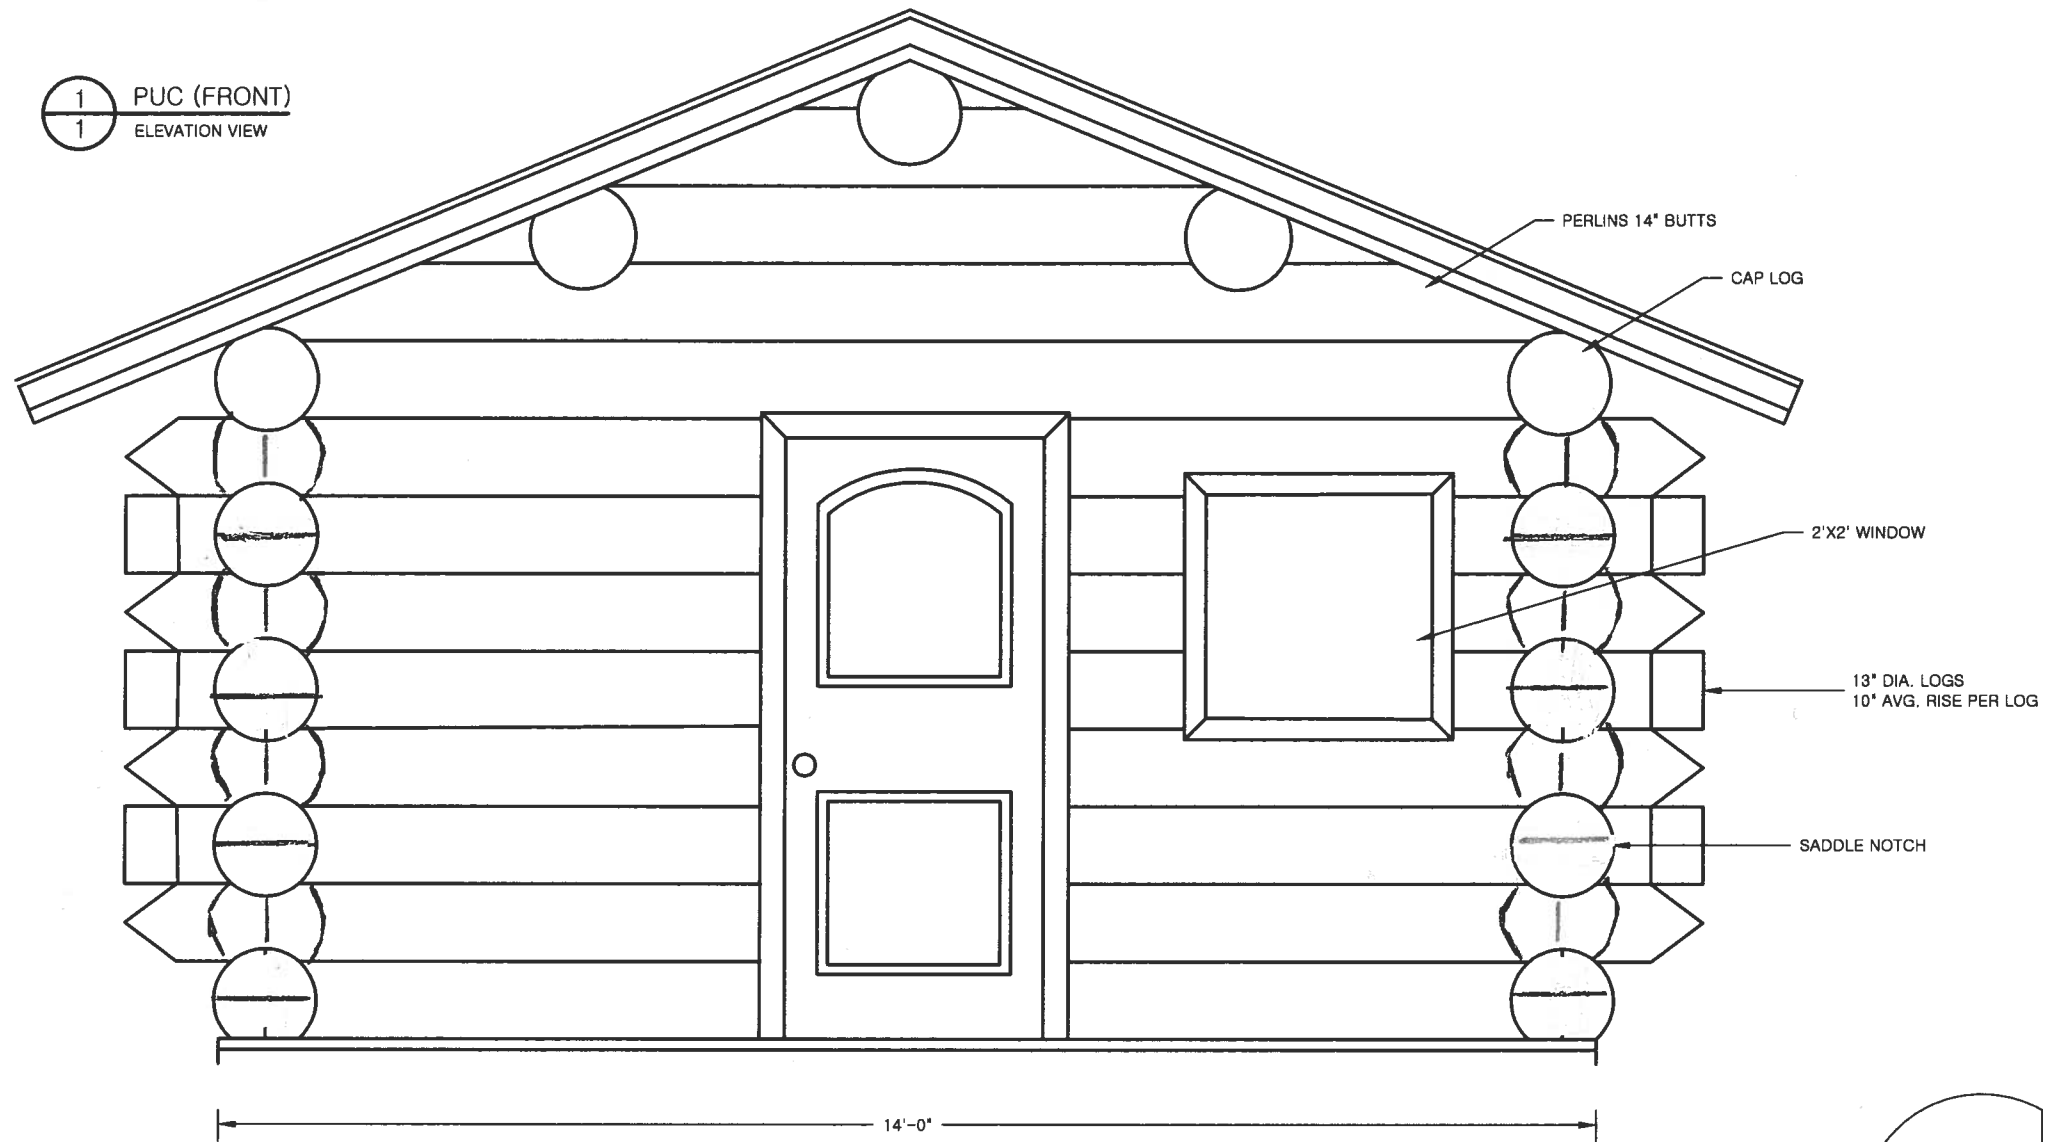

2 ROOF (EAVE/GABLE) DETAIL
1

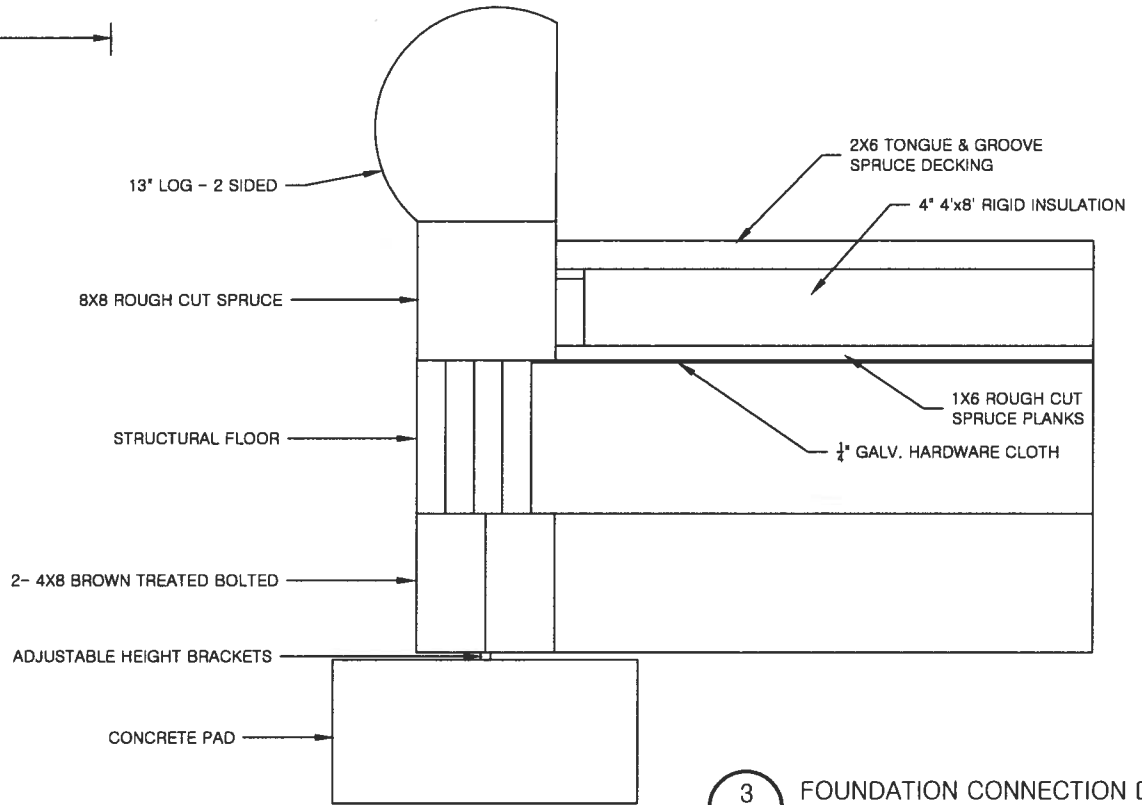


3 FOUNDATION CONNECTION DETAIL
1

ELEVATION VIEW


FOLK SCHOOL
PUBLIC USE CABIN
PROJECT No. 7XXXX-X

PREPARED: SJ
DRAWN: TBS
REVIEWED:
DATE: XX/XX/XXXX

SHEET
1
OF XX SHEETS

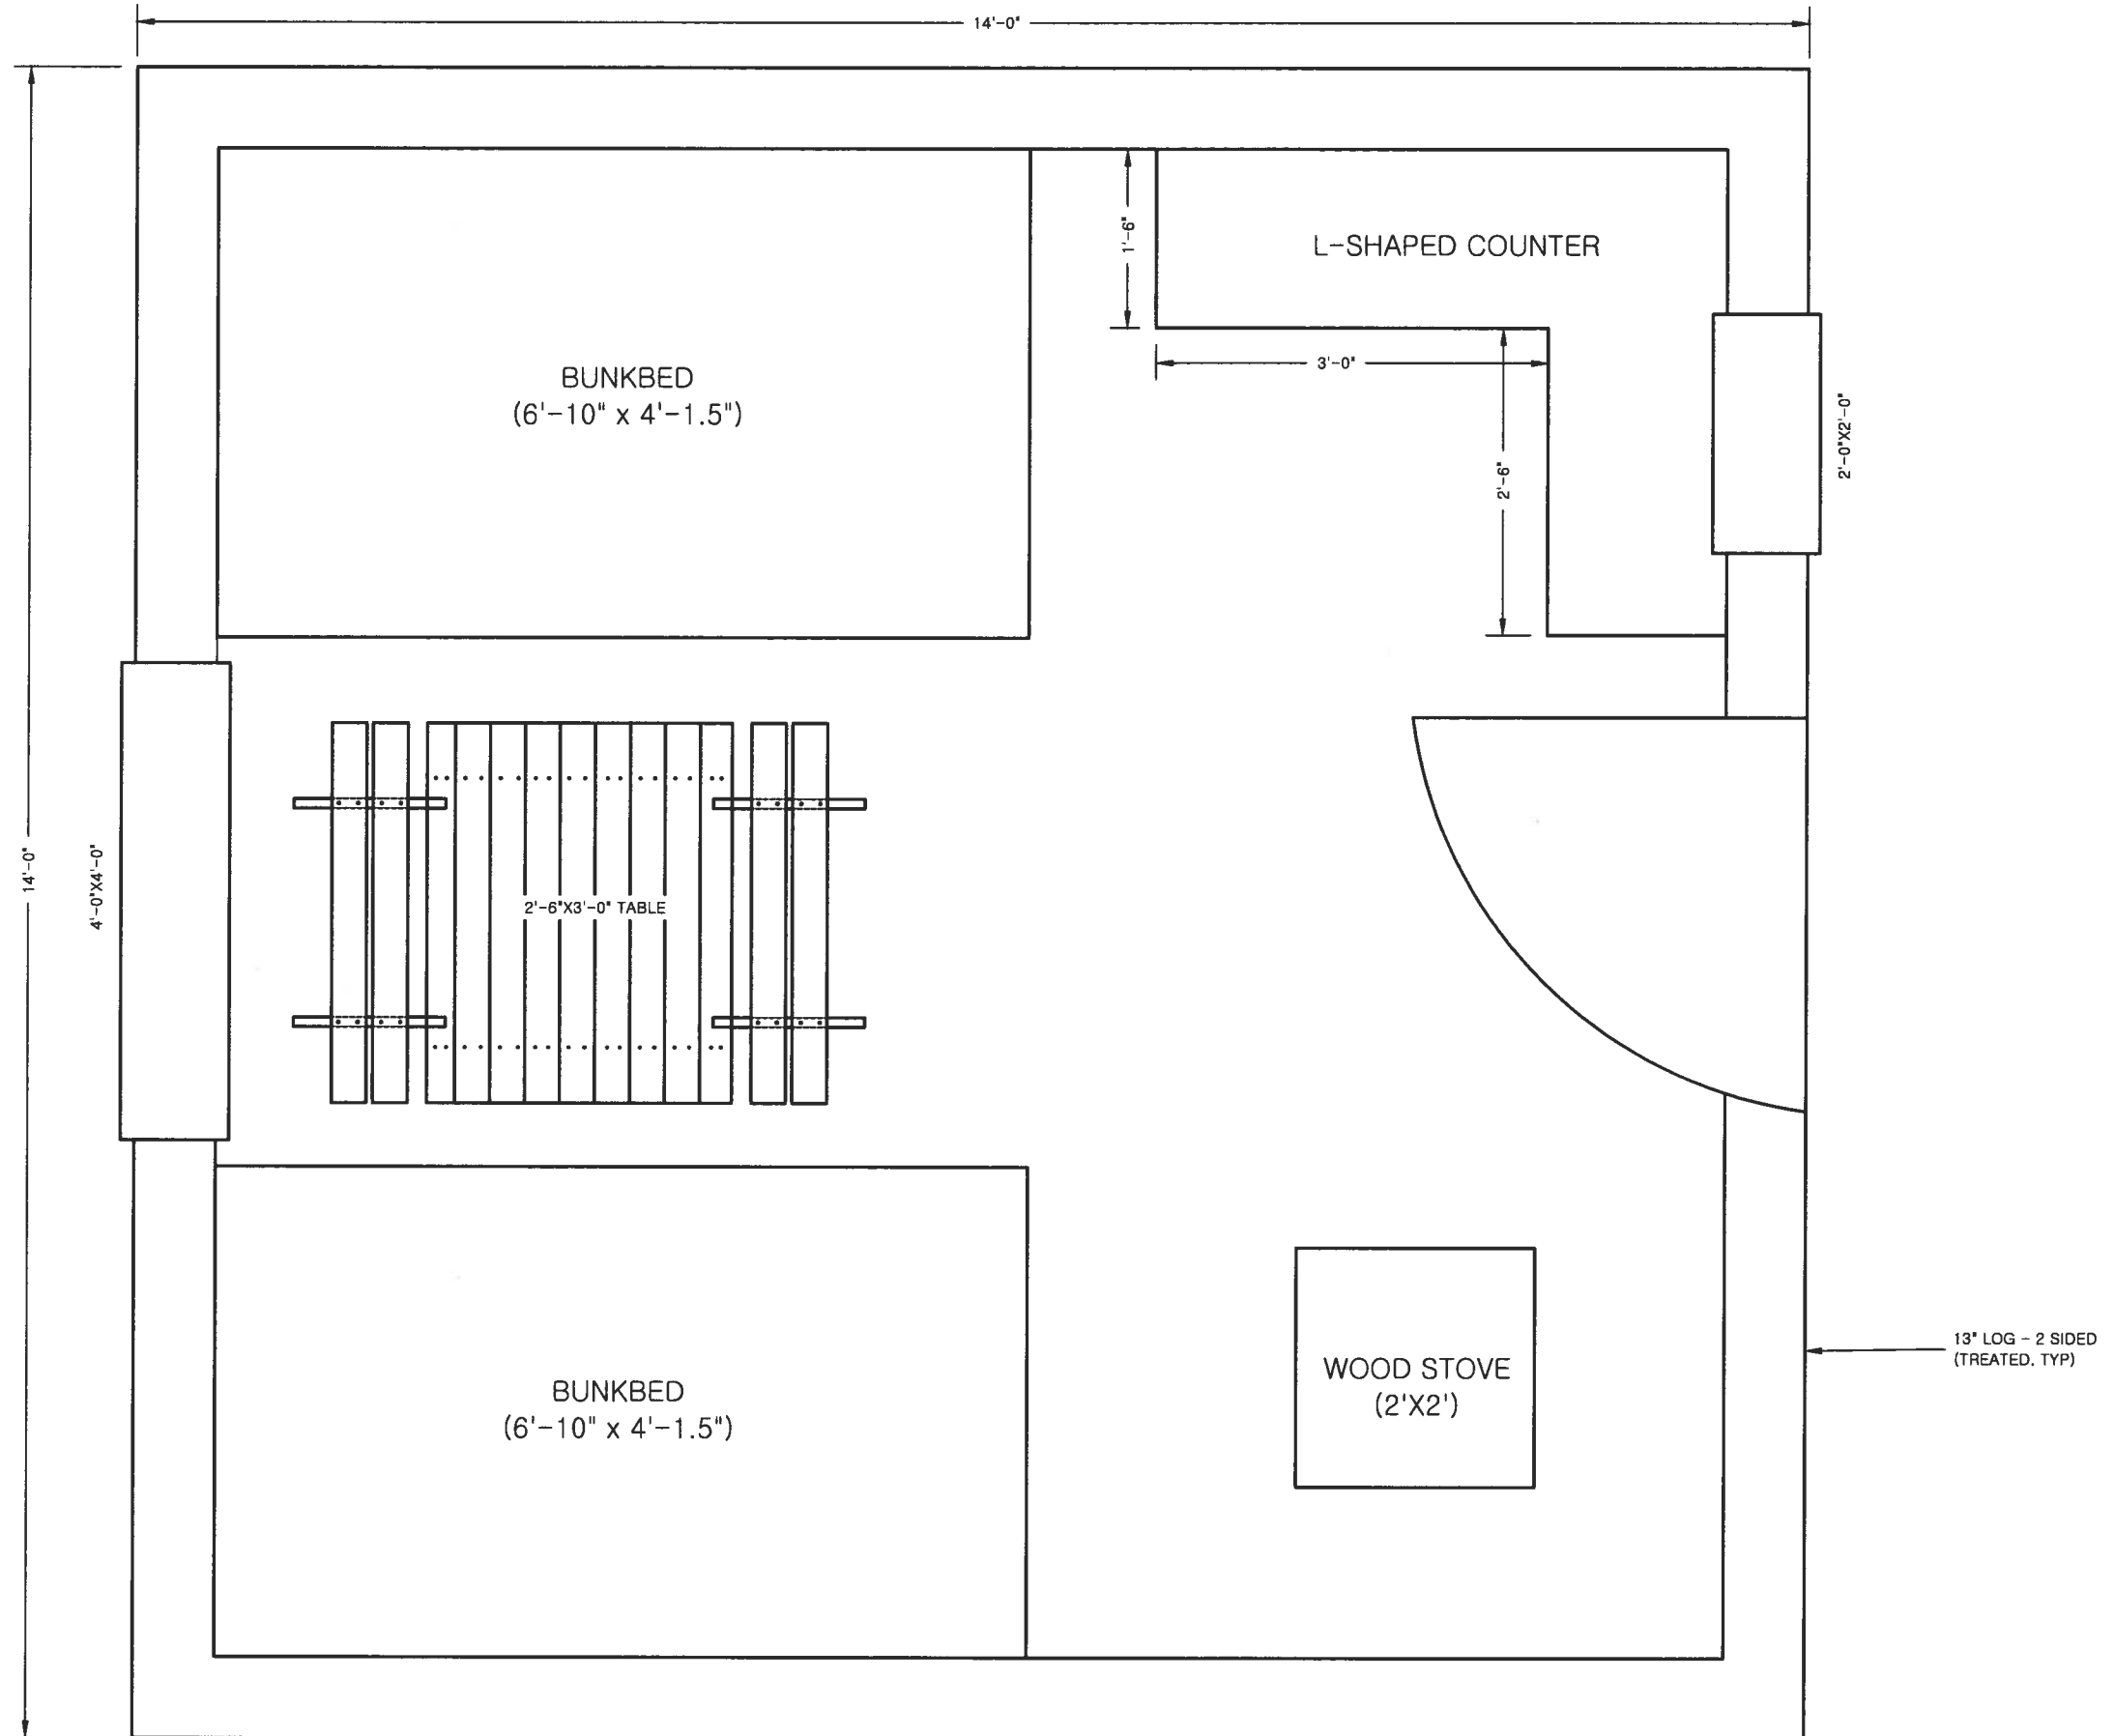

PREPARED: SJ
DRAWN: TBS
REVIEWED:
DATE: XX/XX/XXXX

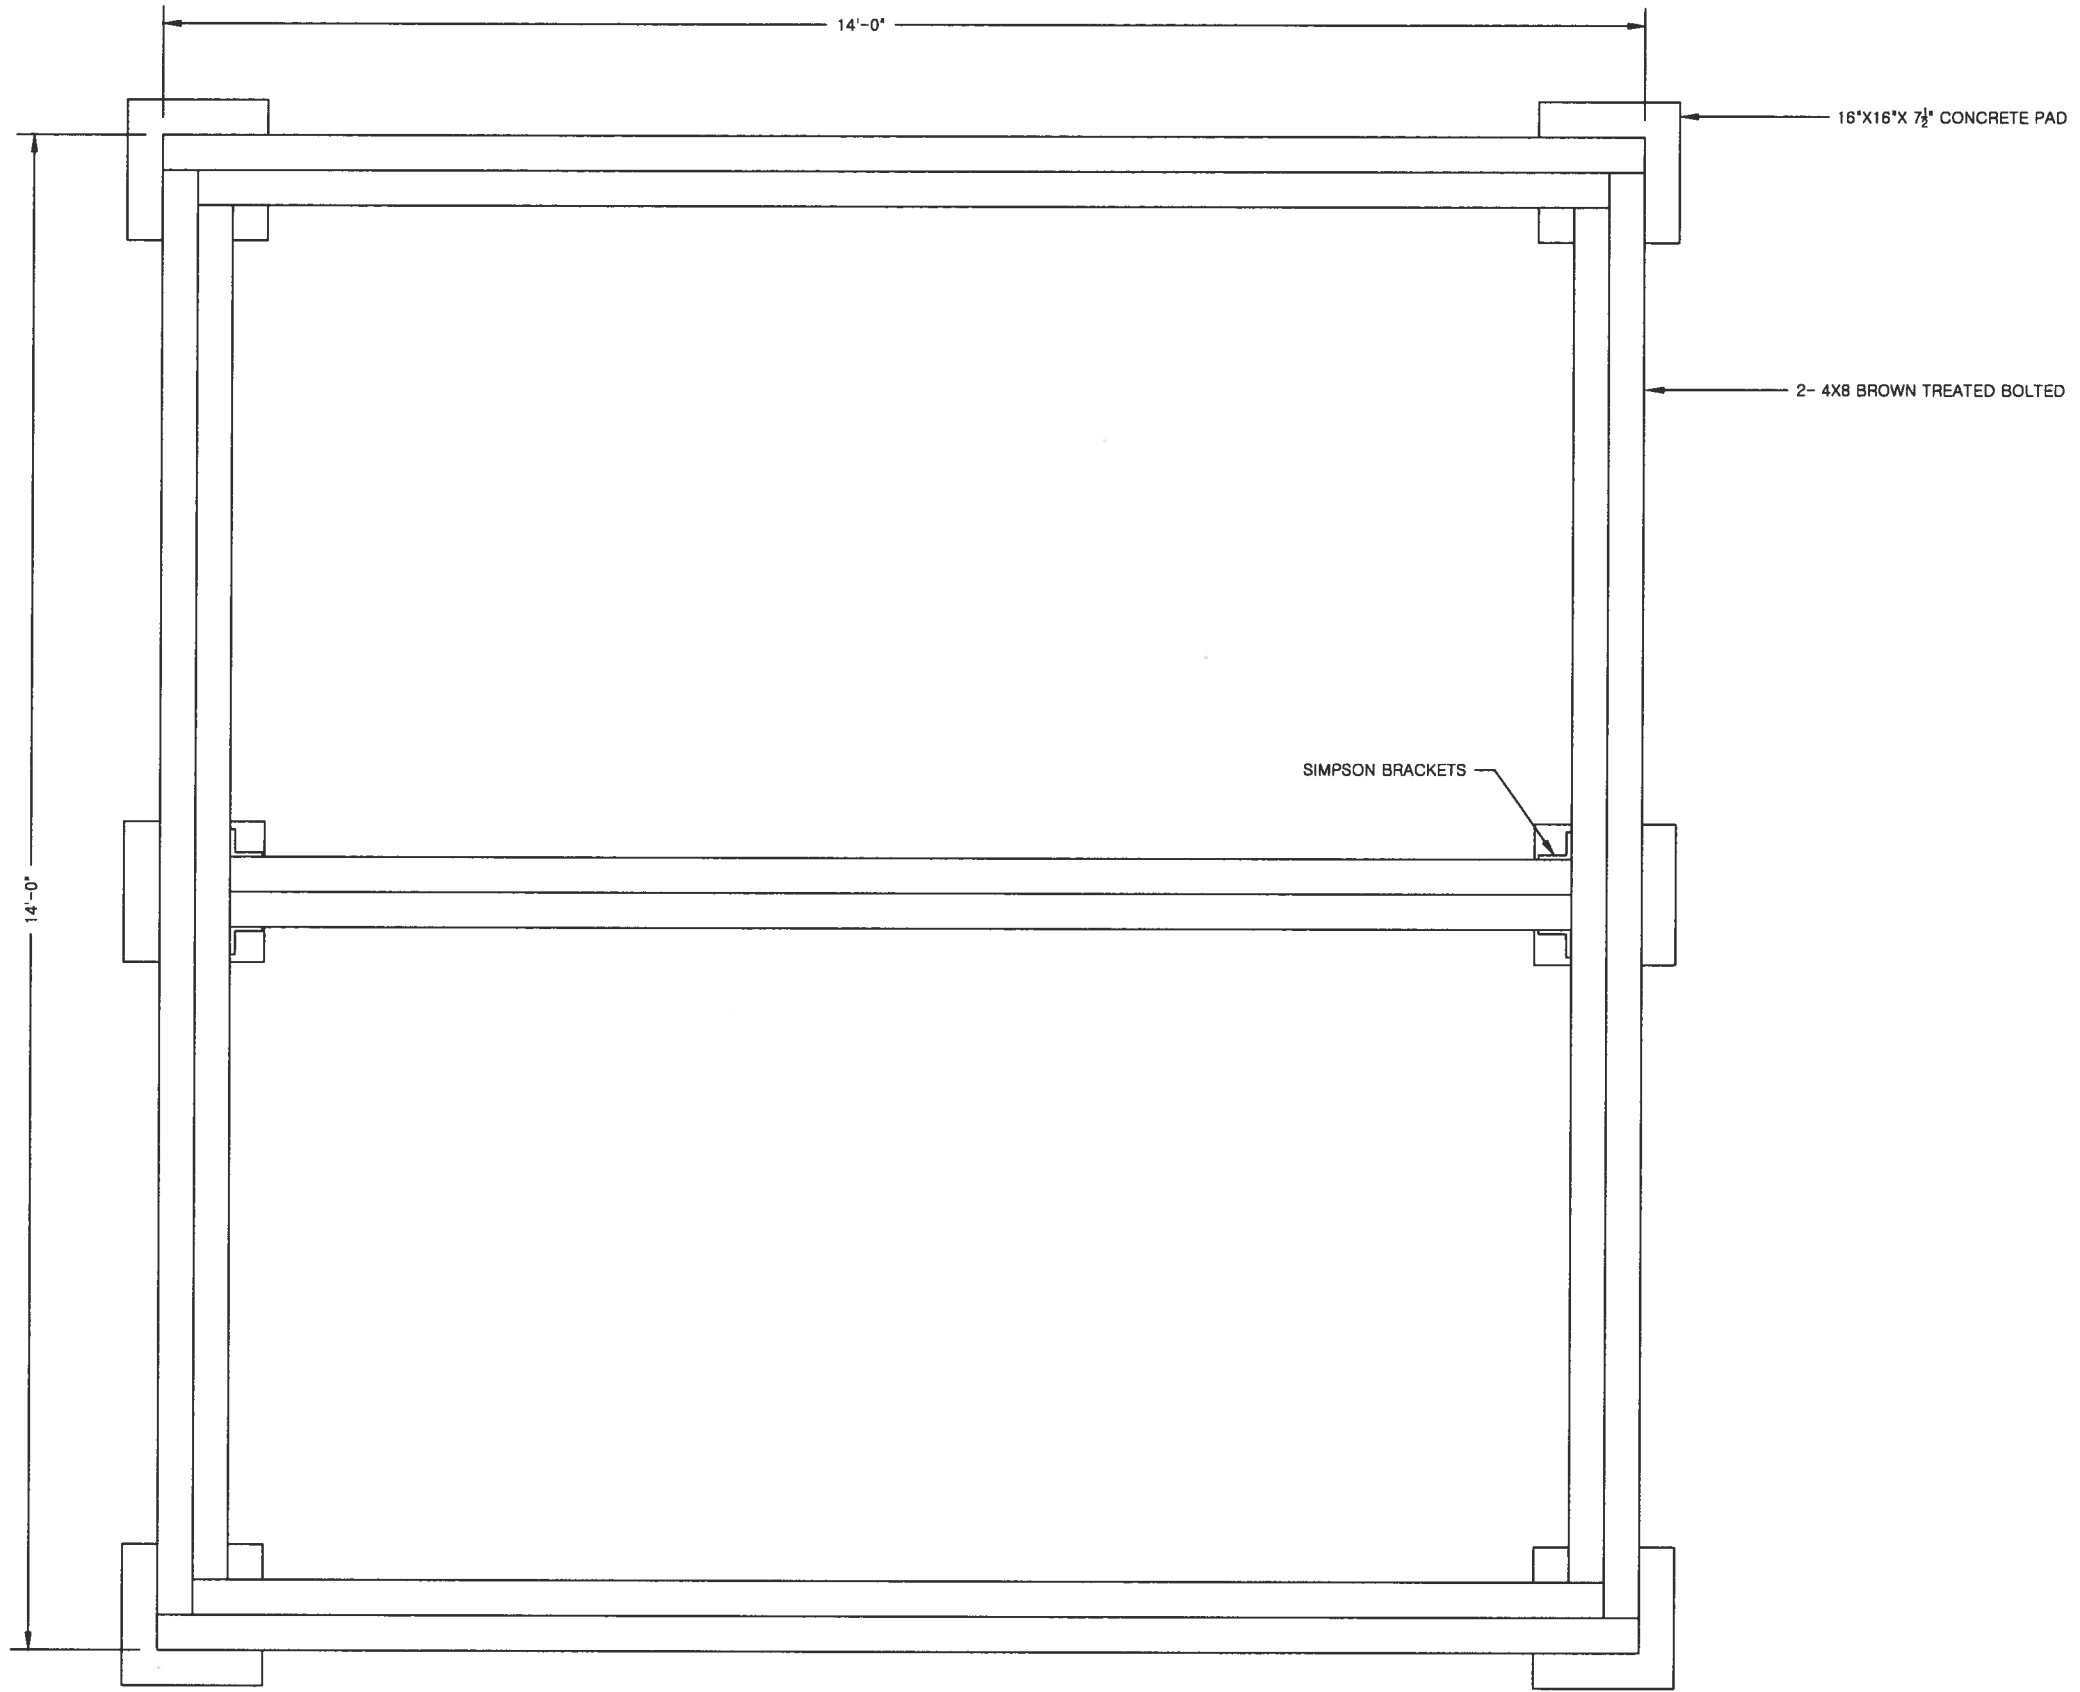


FLOOR DETAIL 1

FOLK SCHOOL
PUBLIC USE CABIN
PROJECT No. 7XXXX-X

PREPARED: SJ
DRAWN: TBS
REVIEWED:
DATE: XX/XX/XXXX

SHEET
3
OF XX SHEETS

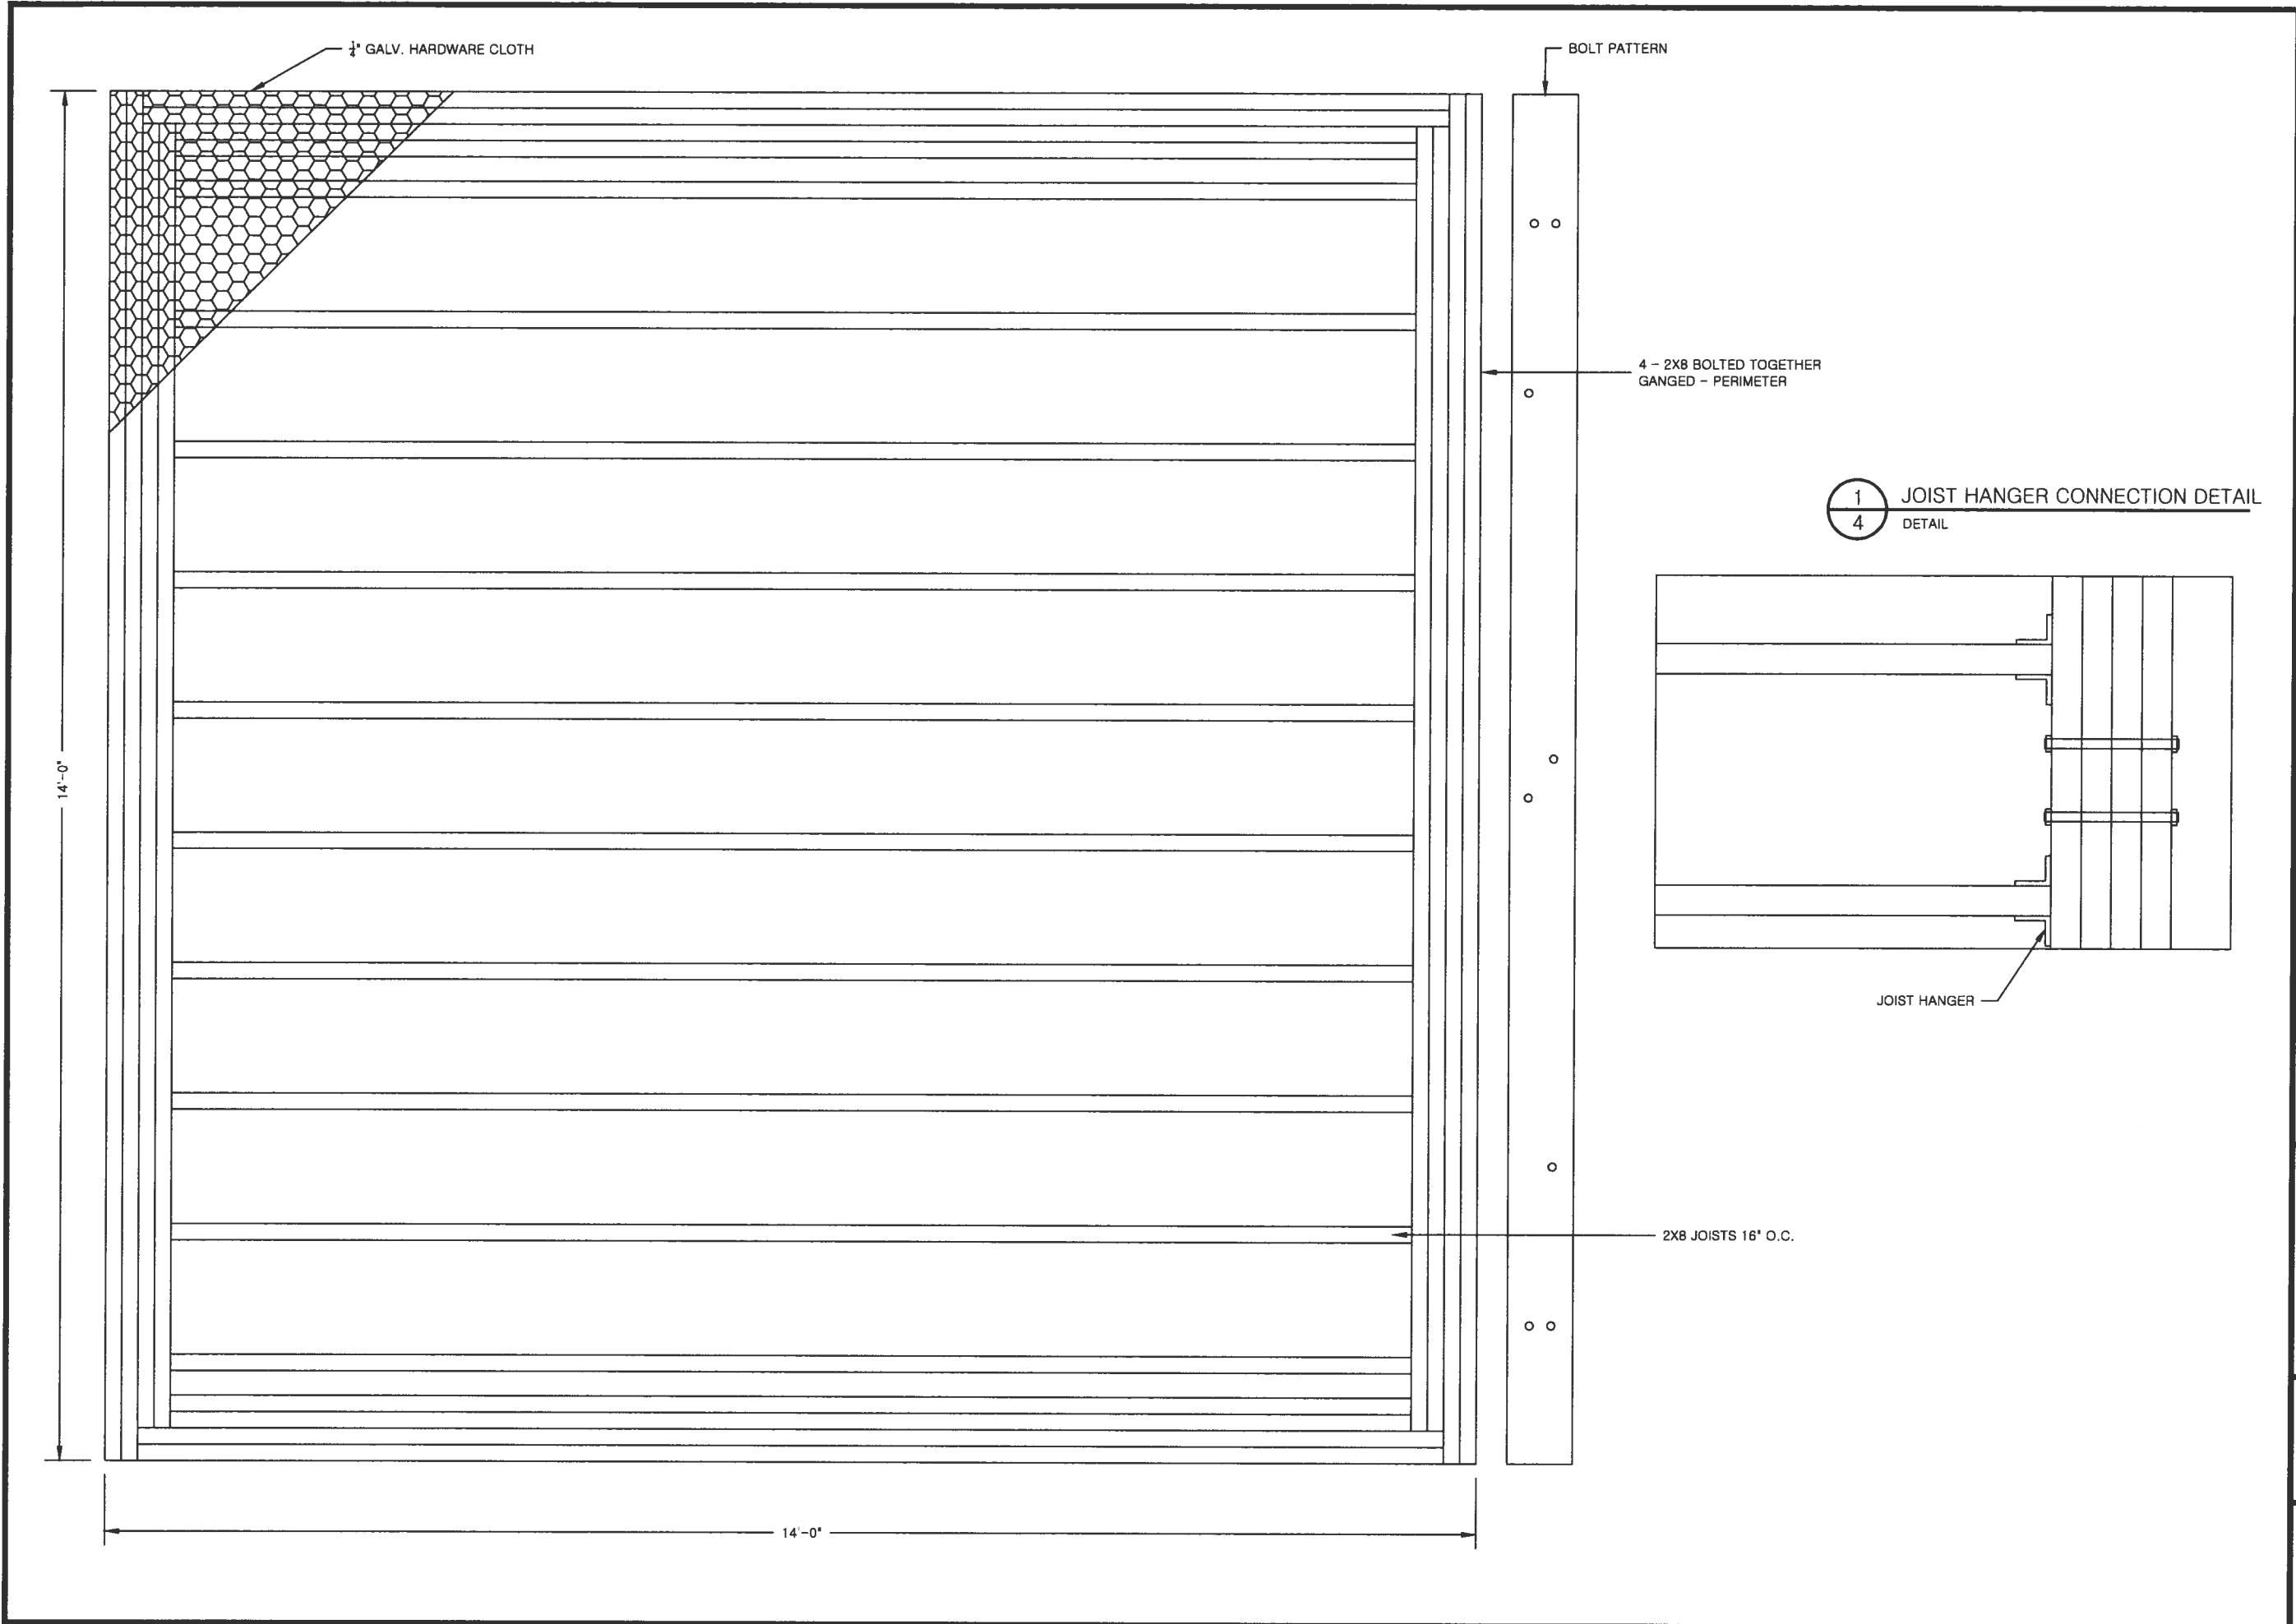


FLOOR DETAIL 2

FOLK SCHOOL
PUBLIC USE CABIN
PROJECT No. 7XXXX-X

PREPARED: SJ
 DRAWN: TBS
 REVIEWED:
 DATE: XX/XX/XXXX

SHEET
4
 OF XX SHEETS

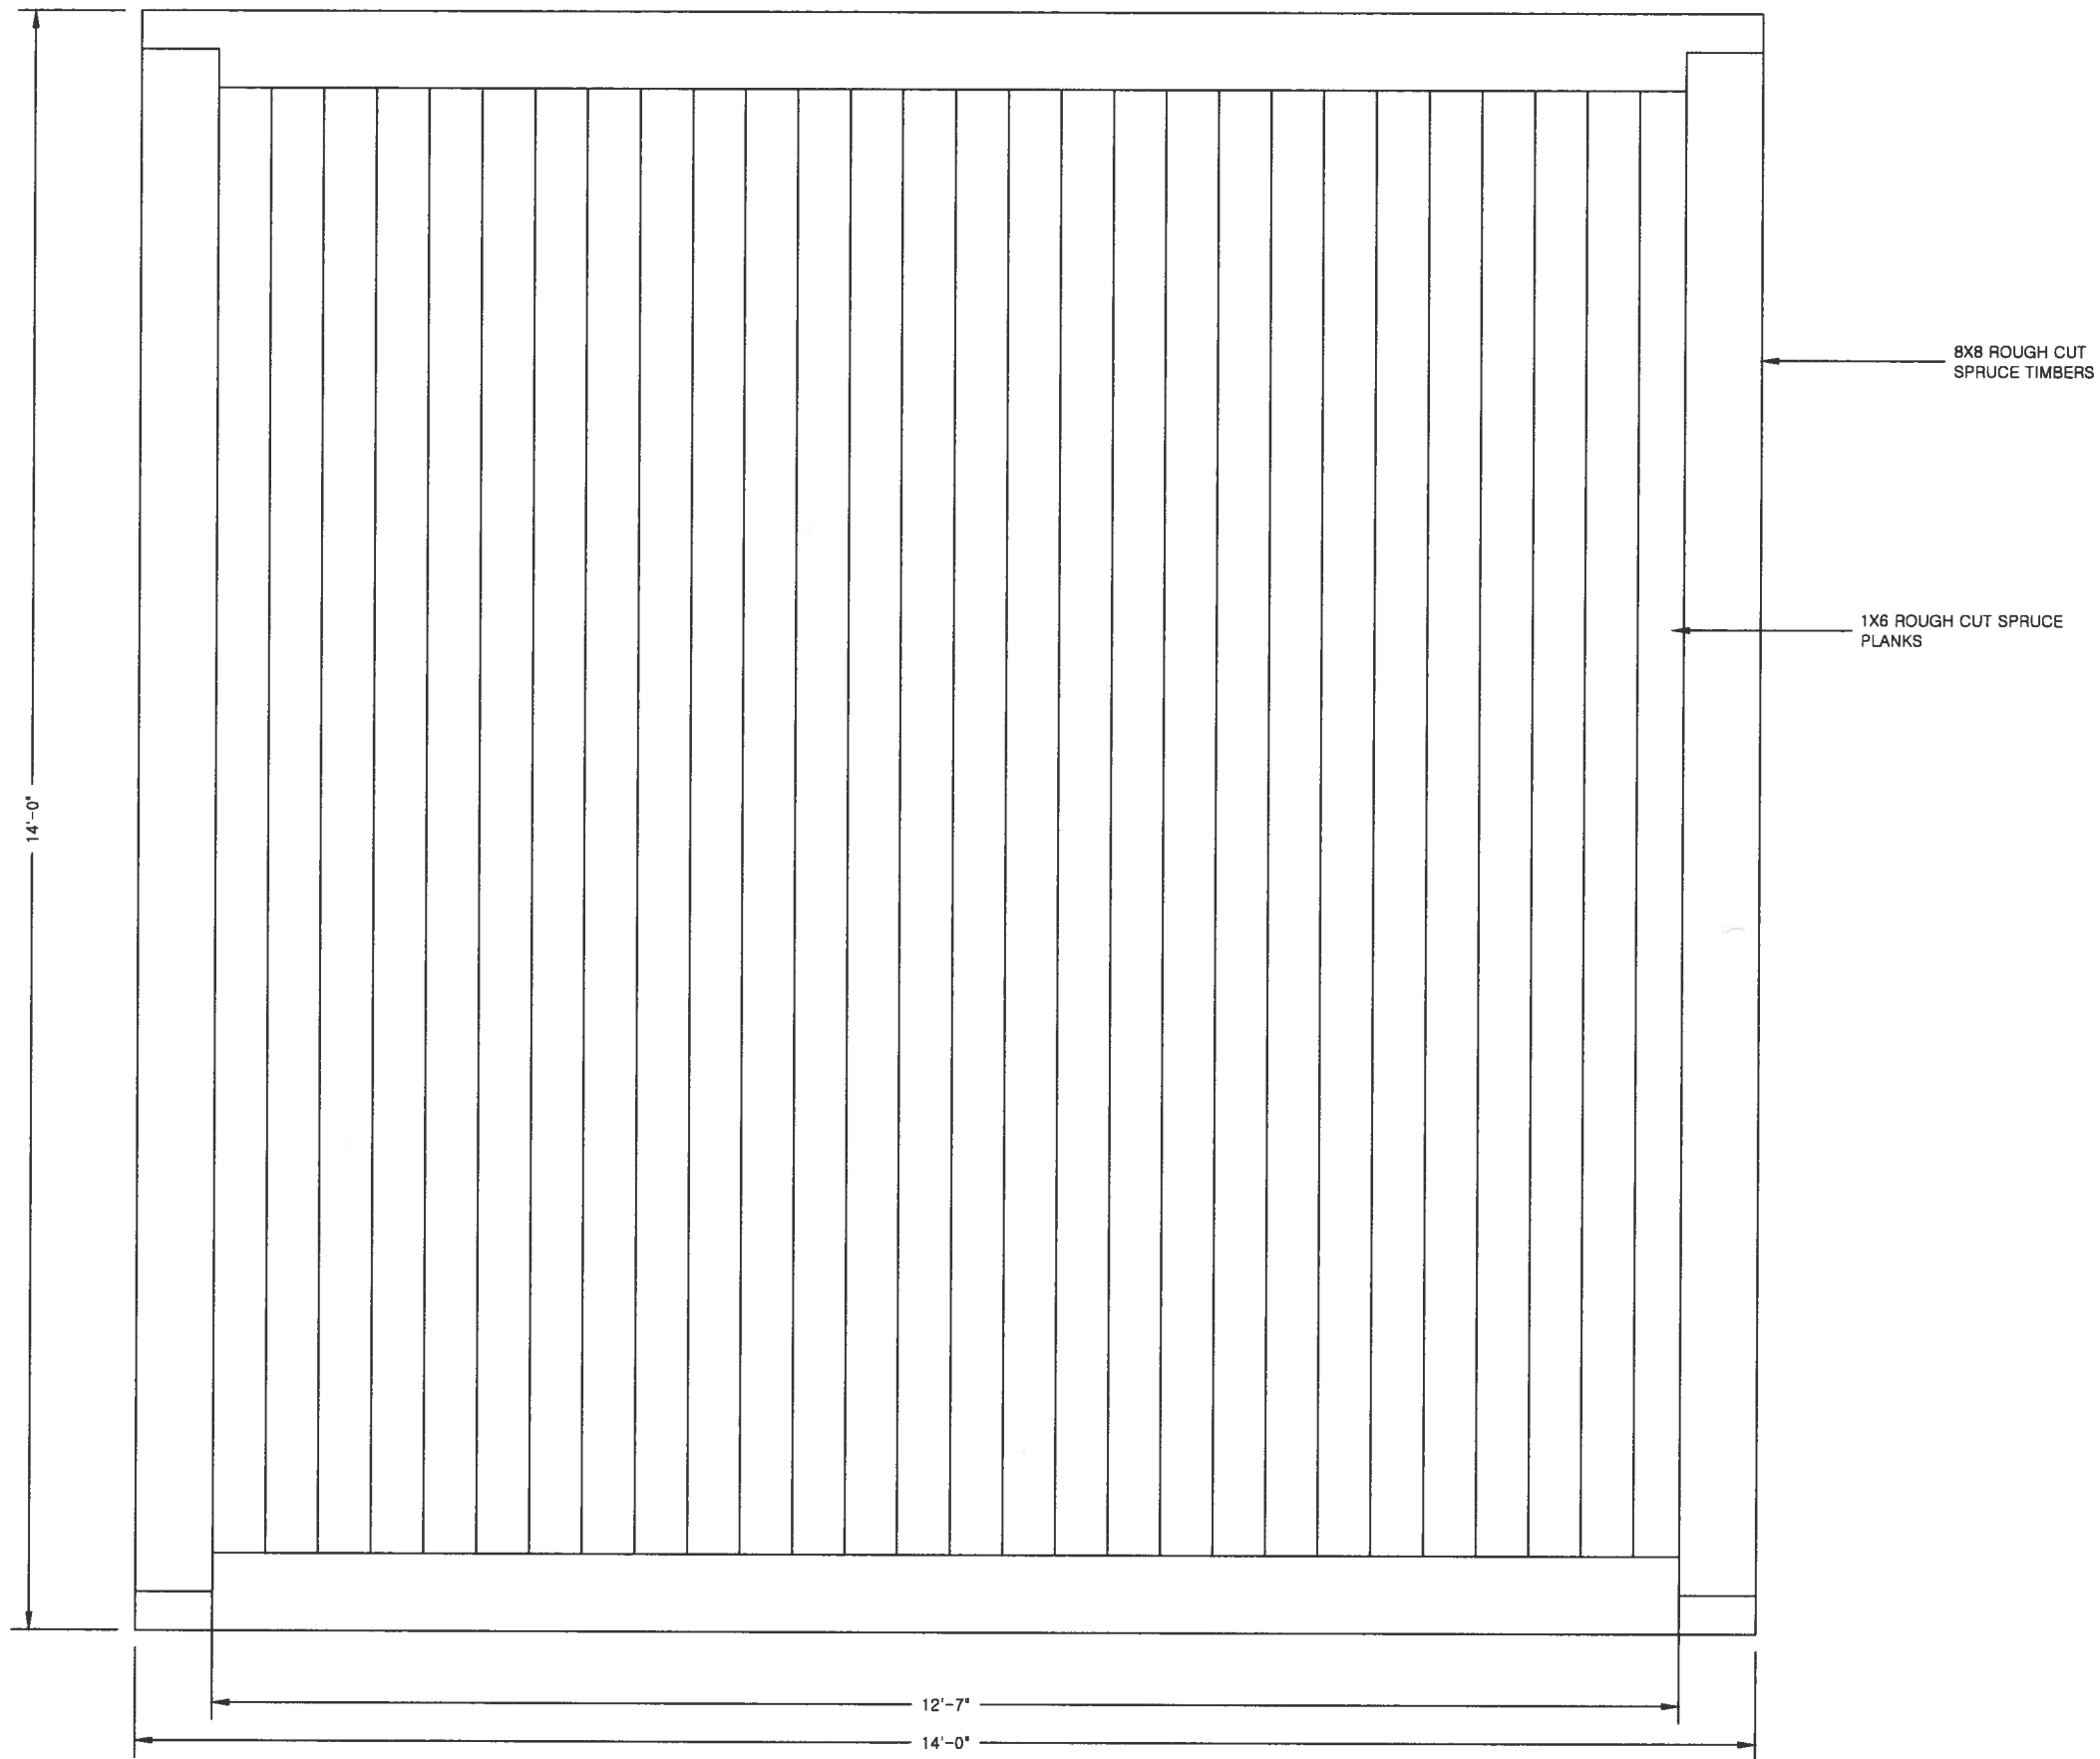


FLOOR DETAIL 3

FOLK SCHOOL
PUBLIC USE CABIN
PROJECT No. 7XXXX-X

PREPARED: SJ
DRAWN: TBS
REVIEWED:
DATE: XX/XX/XXXX

SHEET
5
OF XX SHEETS

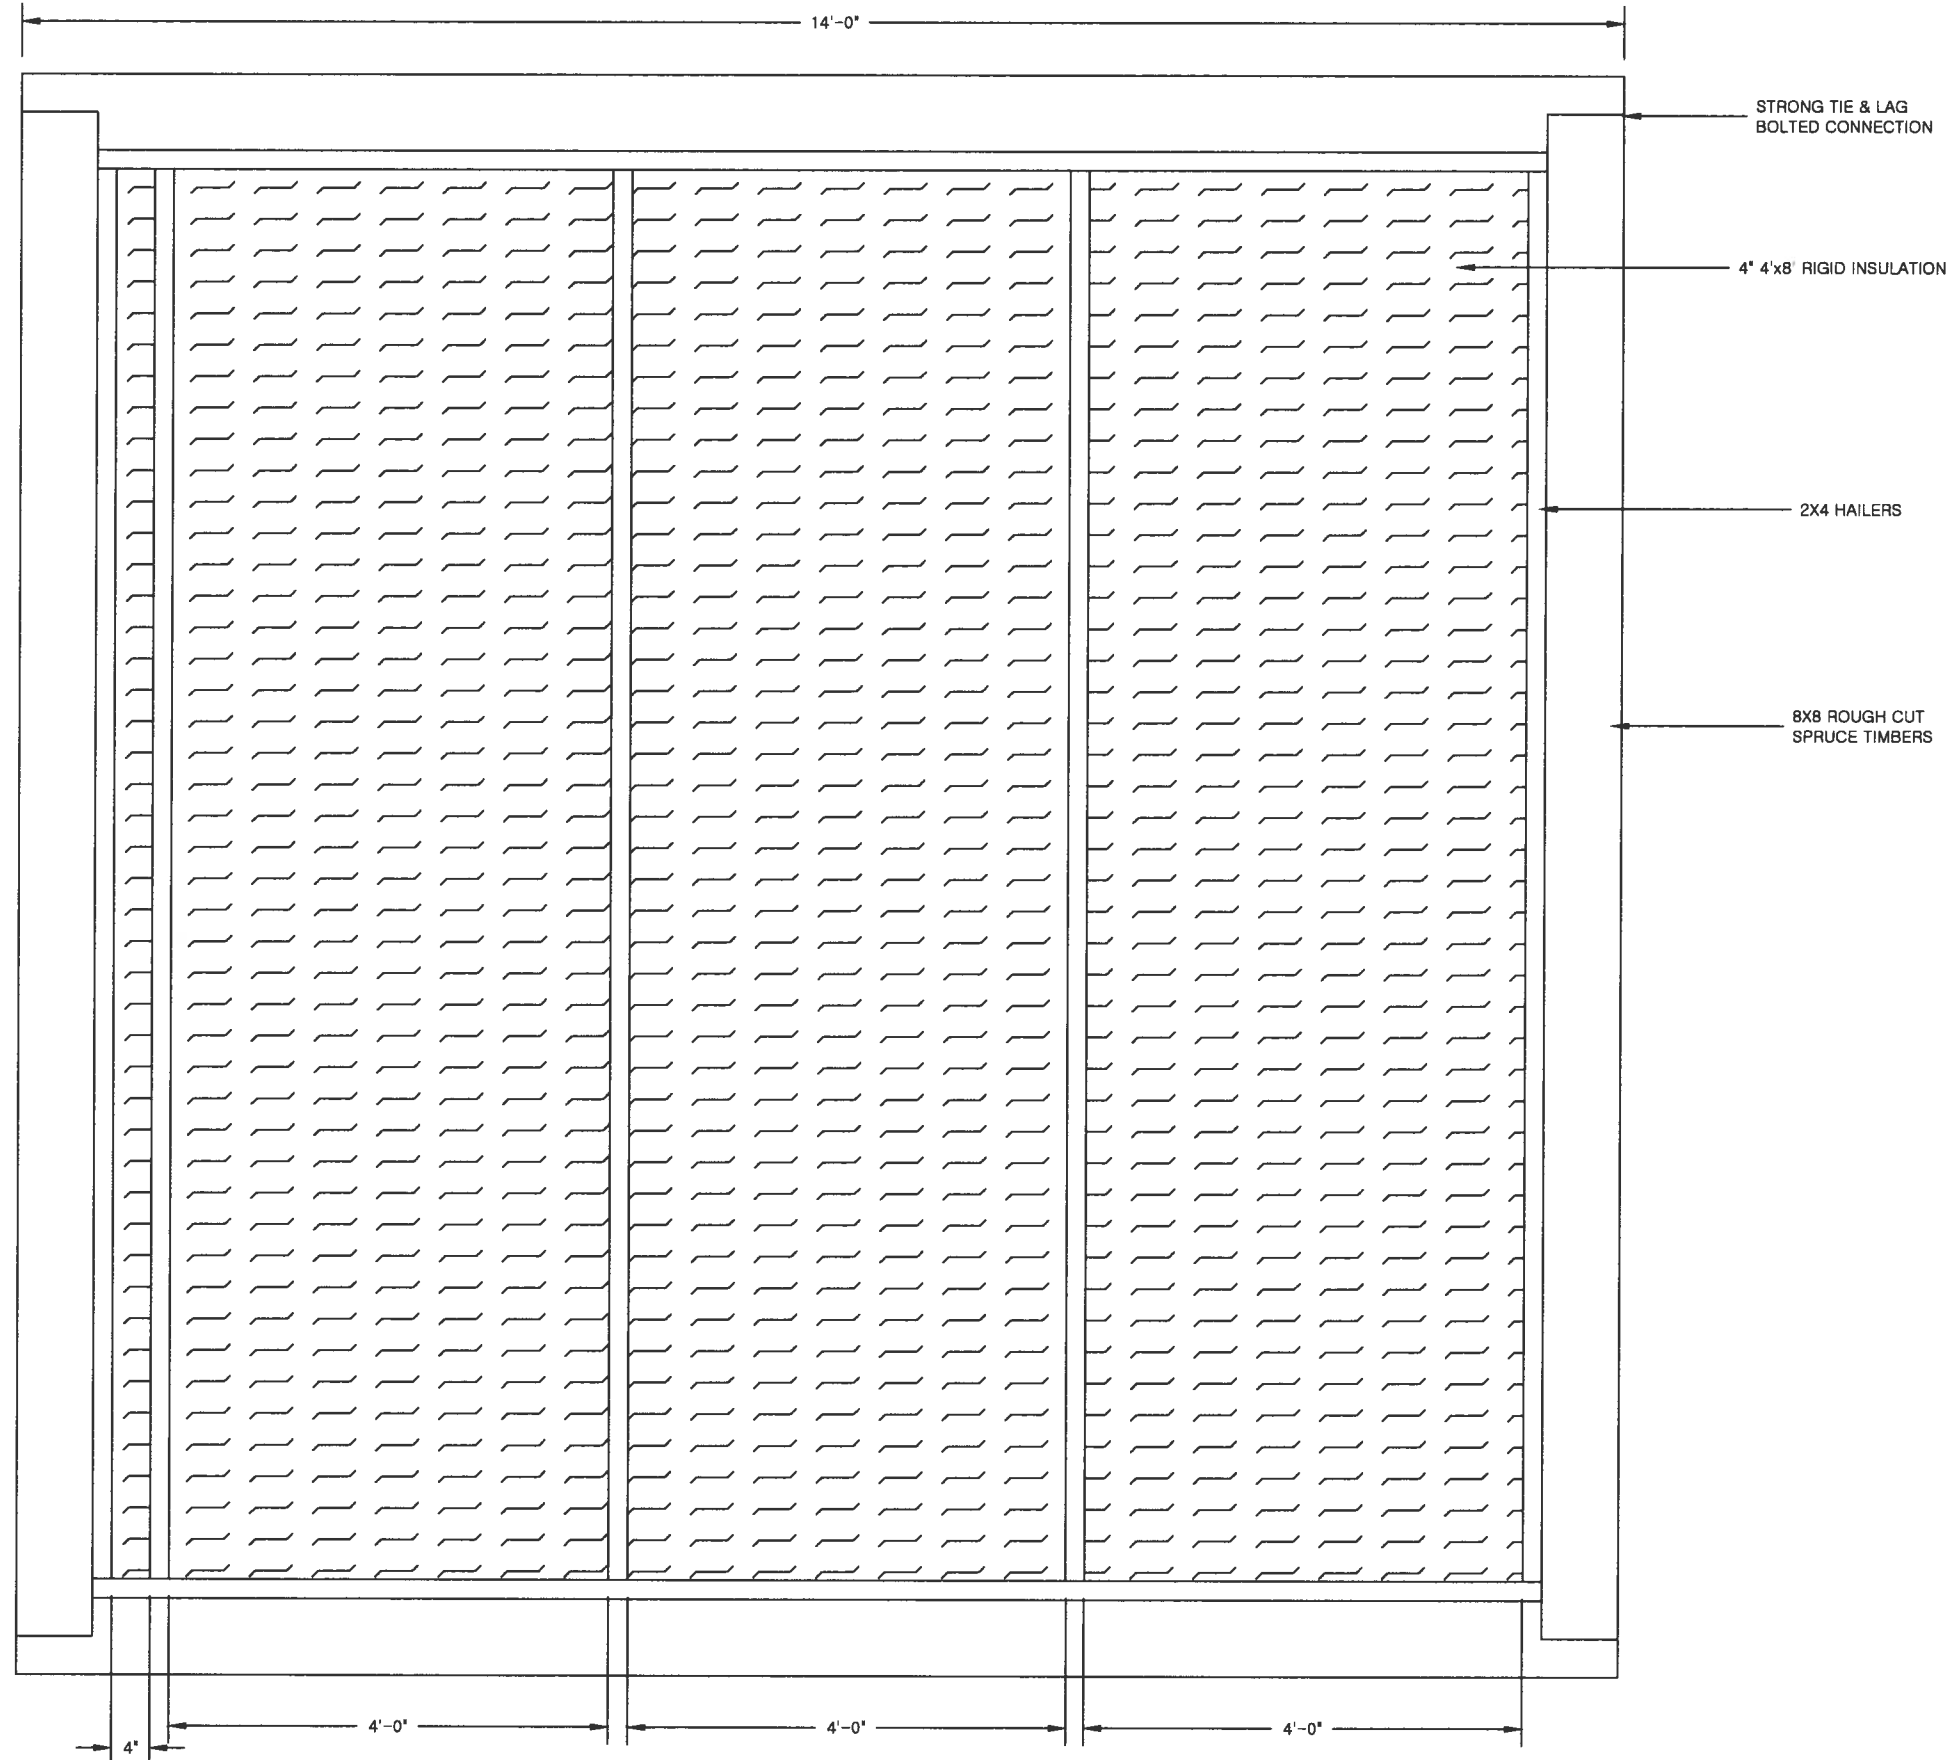

FLOOR DETAIL 4


FOLK SCHOOL
PUBLIC USE CABIN
PROJECT No. 7XXXX-X

PREPARED: SJ
DRAWN: TBS
REVIEWED:
DATE: XX/XX/XXXX

SHEET

6

OF XX SHEETS

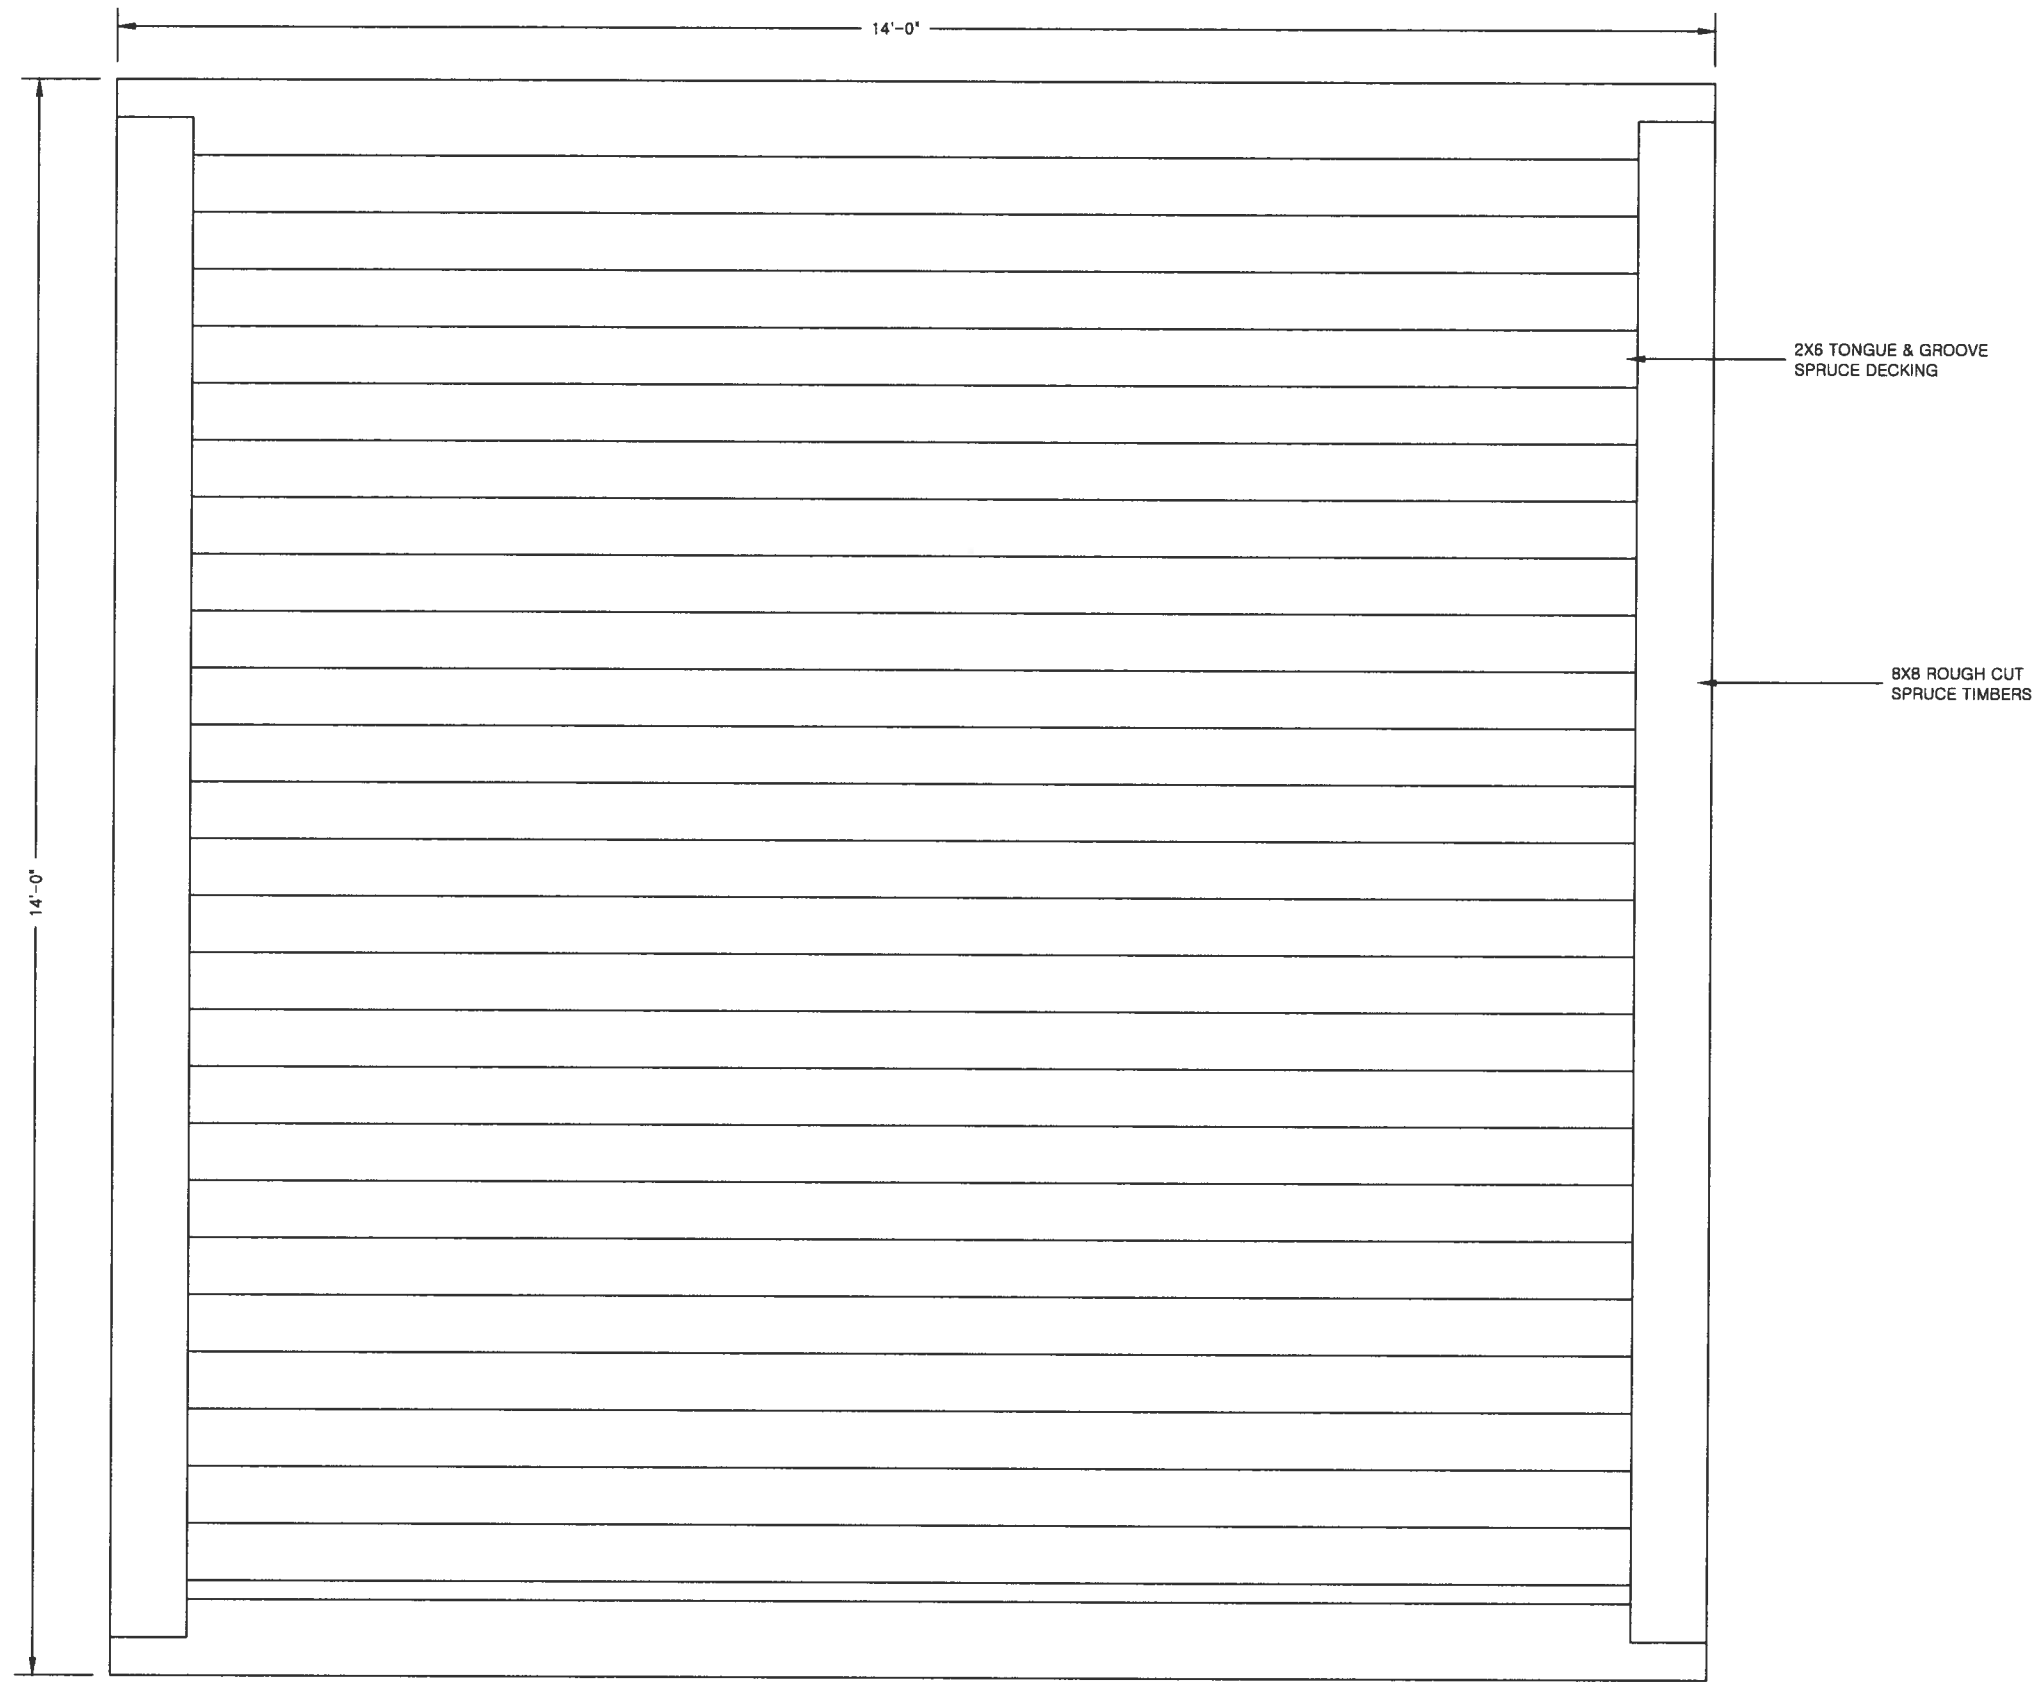


FLOOR DETAIL 5

FOLK SCHOOL
PUBLIC USE CABIN
PROJECT No. 7XXXX-X

PREPARED: SJ
DRAWN: TBS
REVIEWED:
DATE: XX/XX/XXXX

SHEET
7
OF XX SHEETS

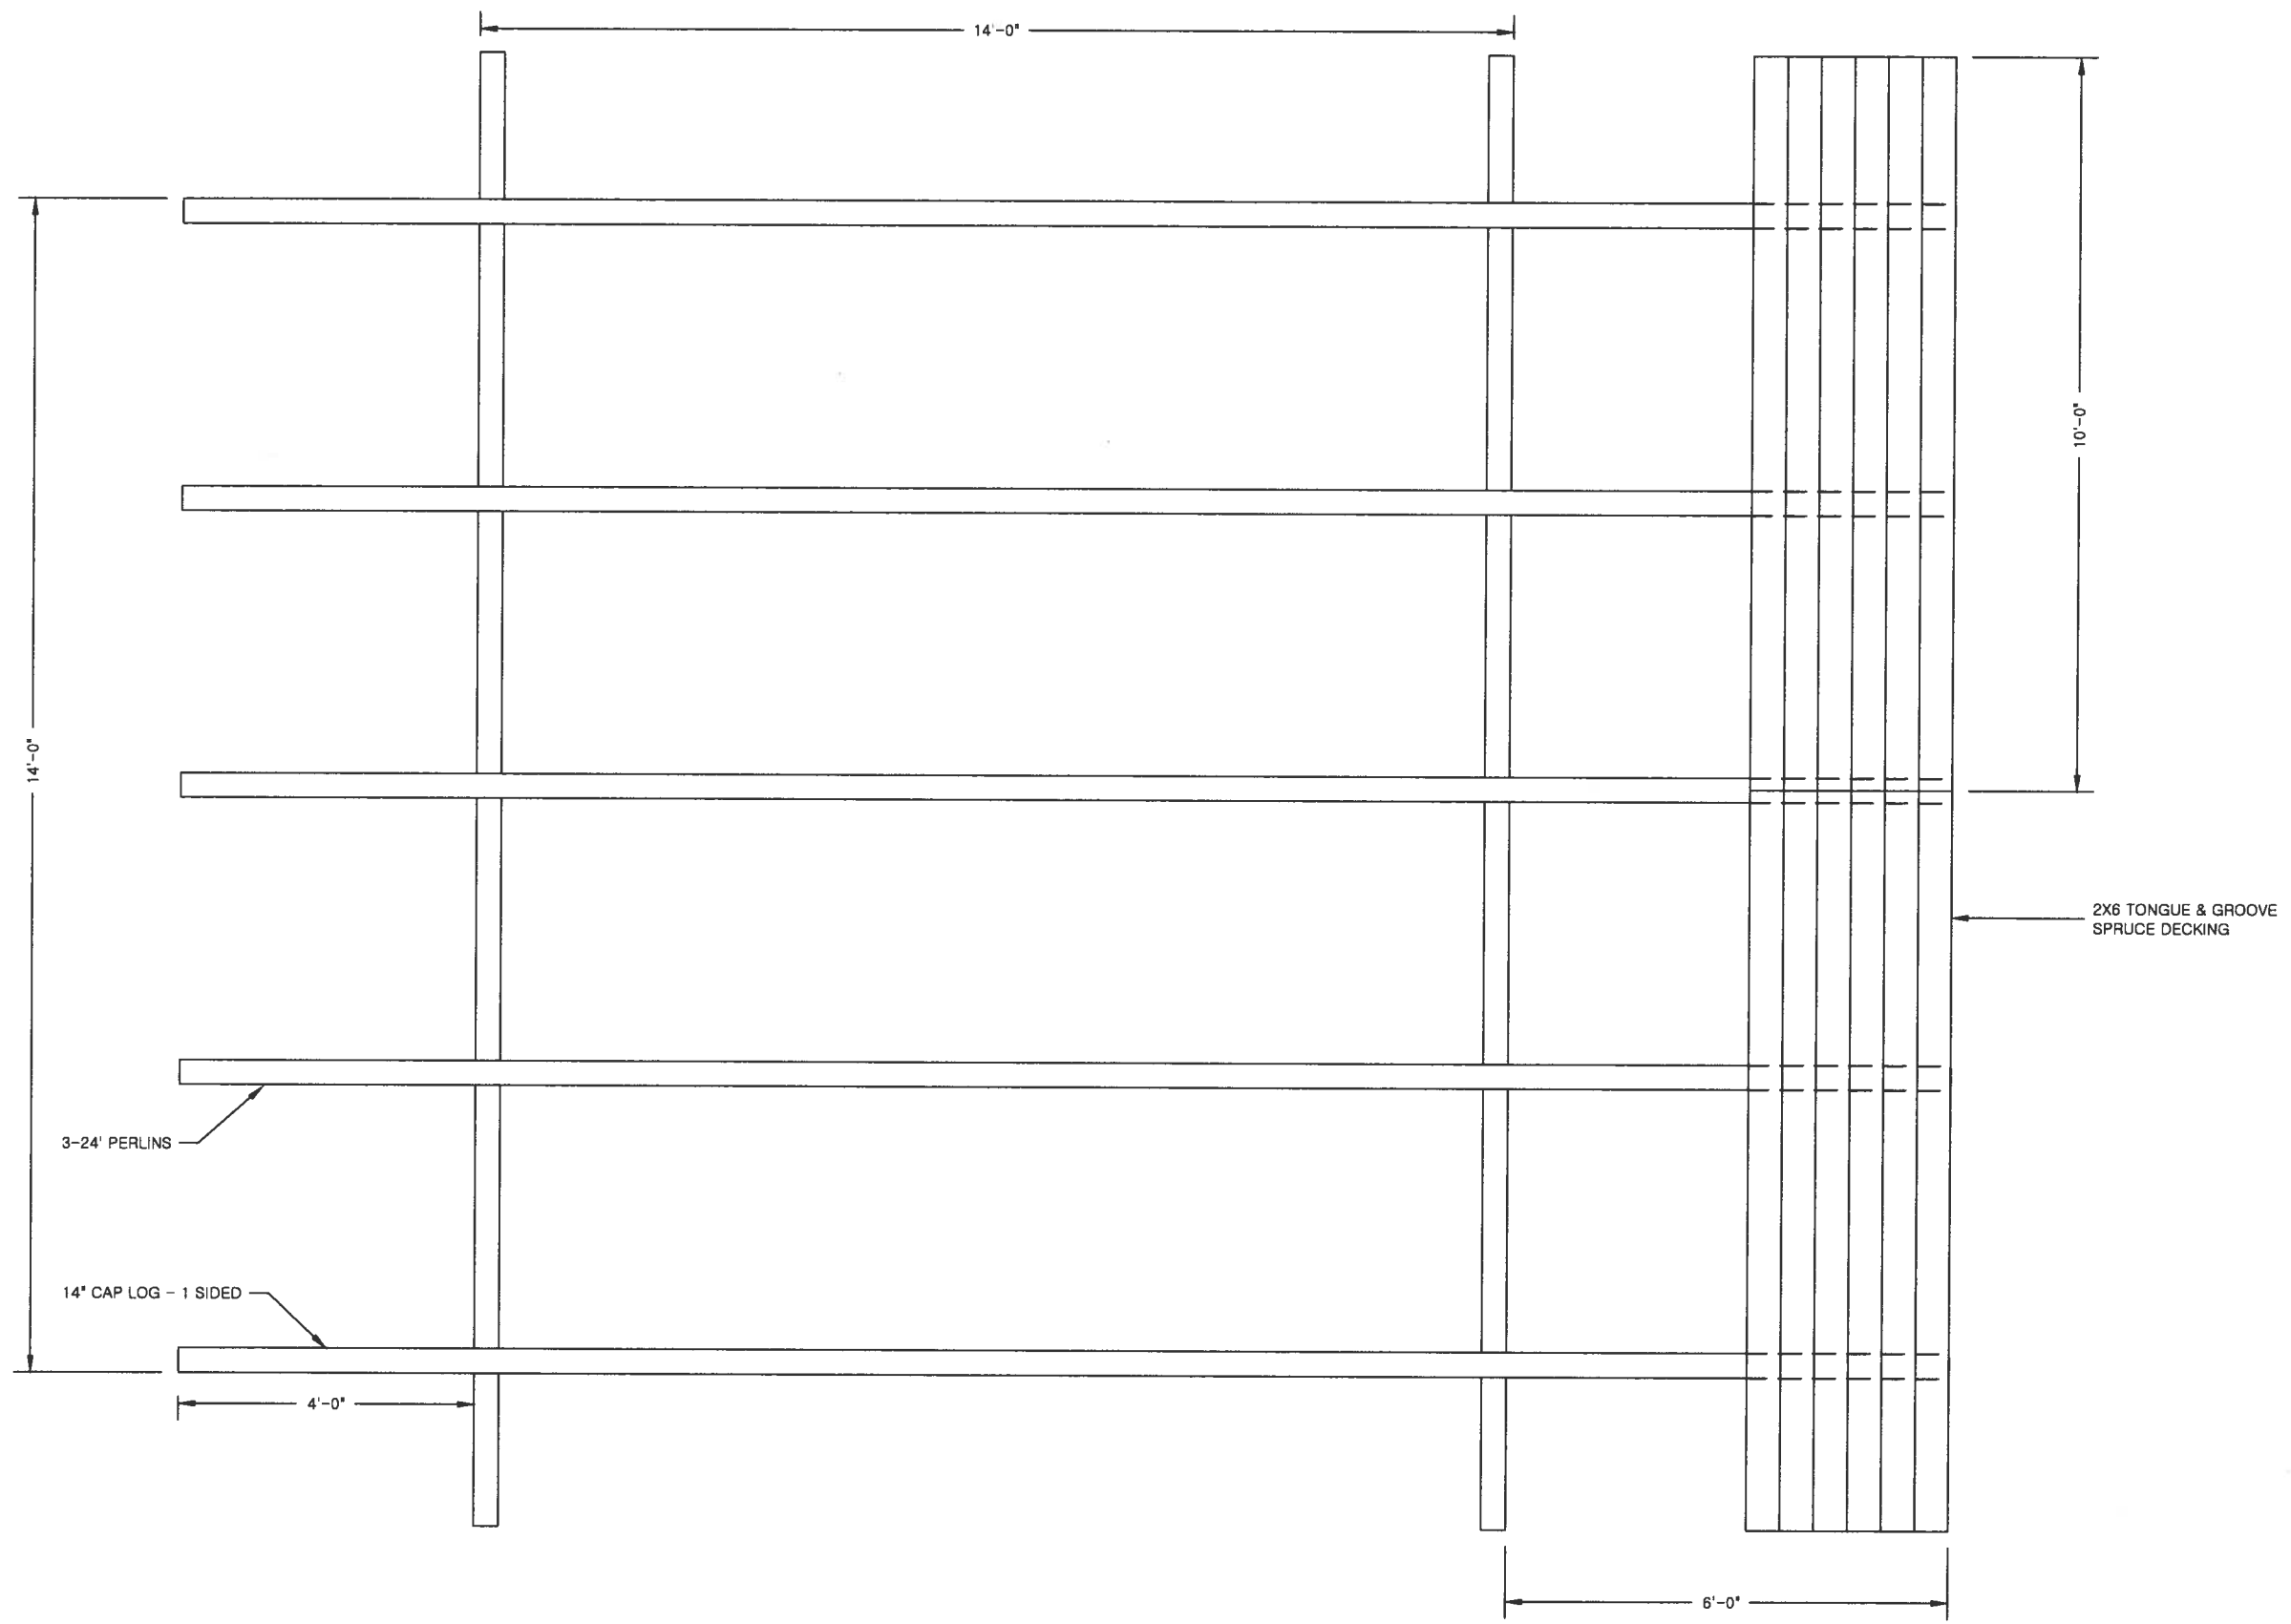

NOTES:

1. DIMENSIONS SHOWN REFLECT MINIMUM REQUIREMENTS.
2. ALL MATERIAL AND MEMBER SIZES SHOWN ARE MINIMUM REQUIREMENTS, APPLICABLE CODE AND INDUSTRY STANDARDS SHALL GOVERN FINAL DESIGN.

PREPARED: SJ
 DRAWN: TBS
 REVIEWED:
 DATE: XX/XX/XXXX


SHEET

8

OF XX SHEETS

ROOF DETAIL 1 & 2


FOLK SCHOOL
 PUBLIC USE CABIN
 PROJECT No. 7XXXX-X

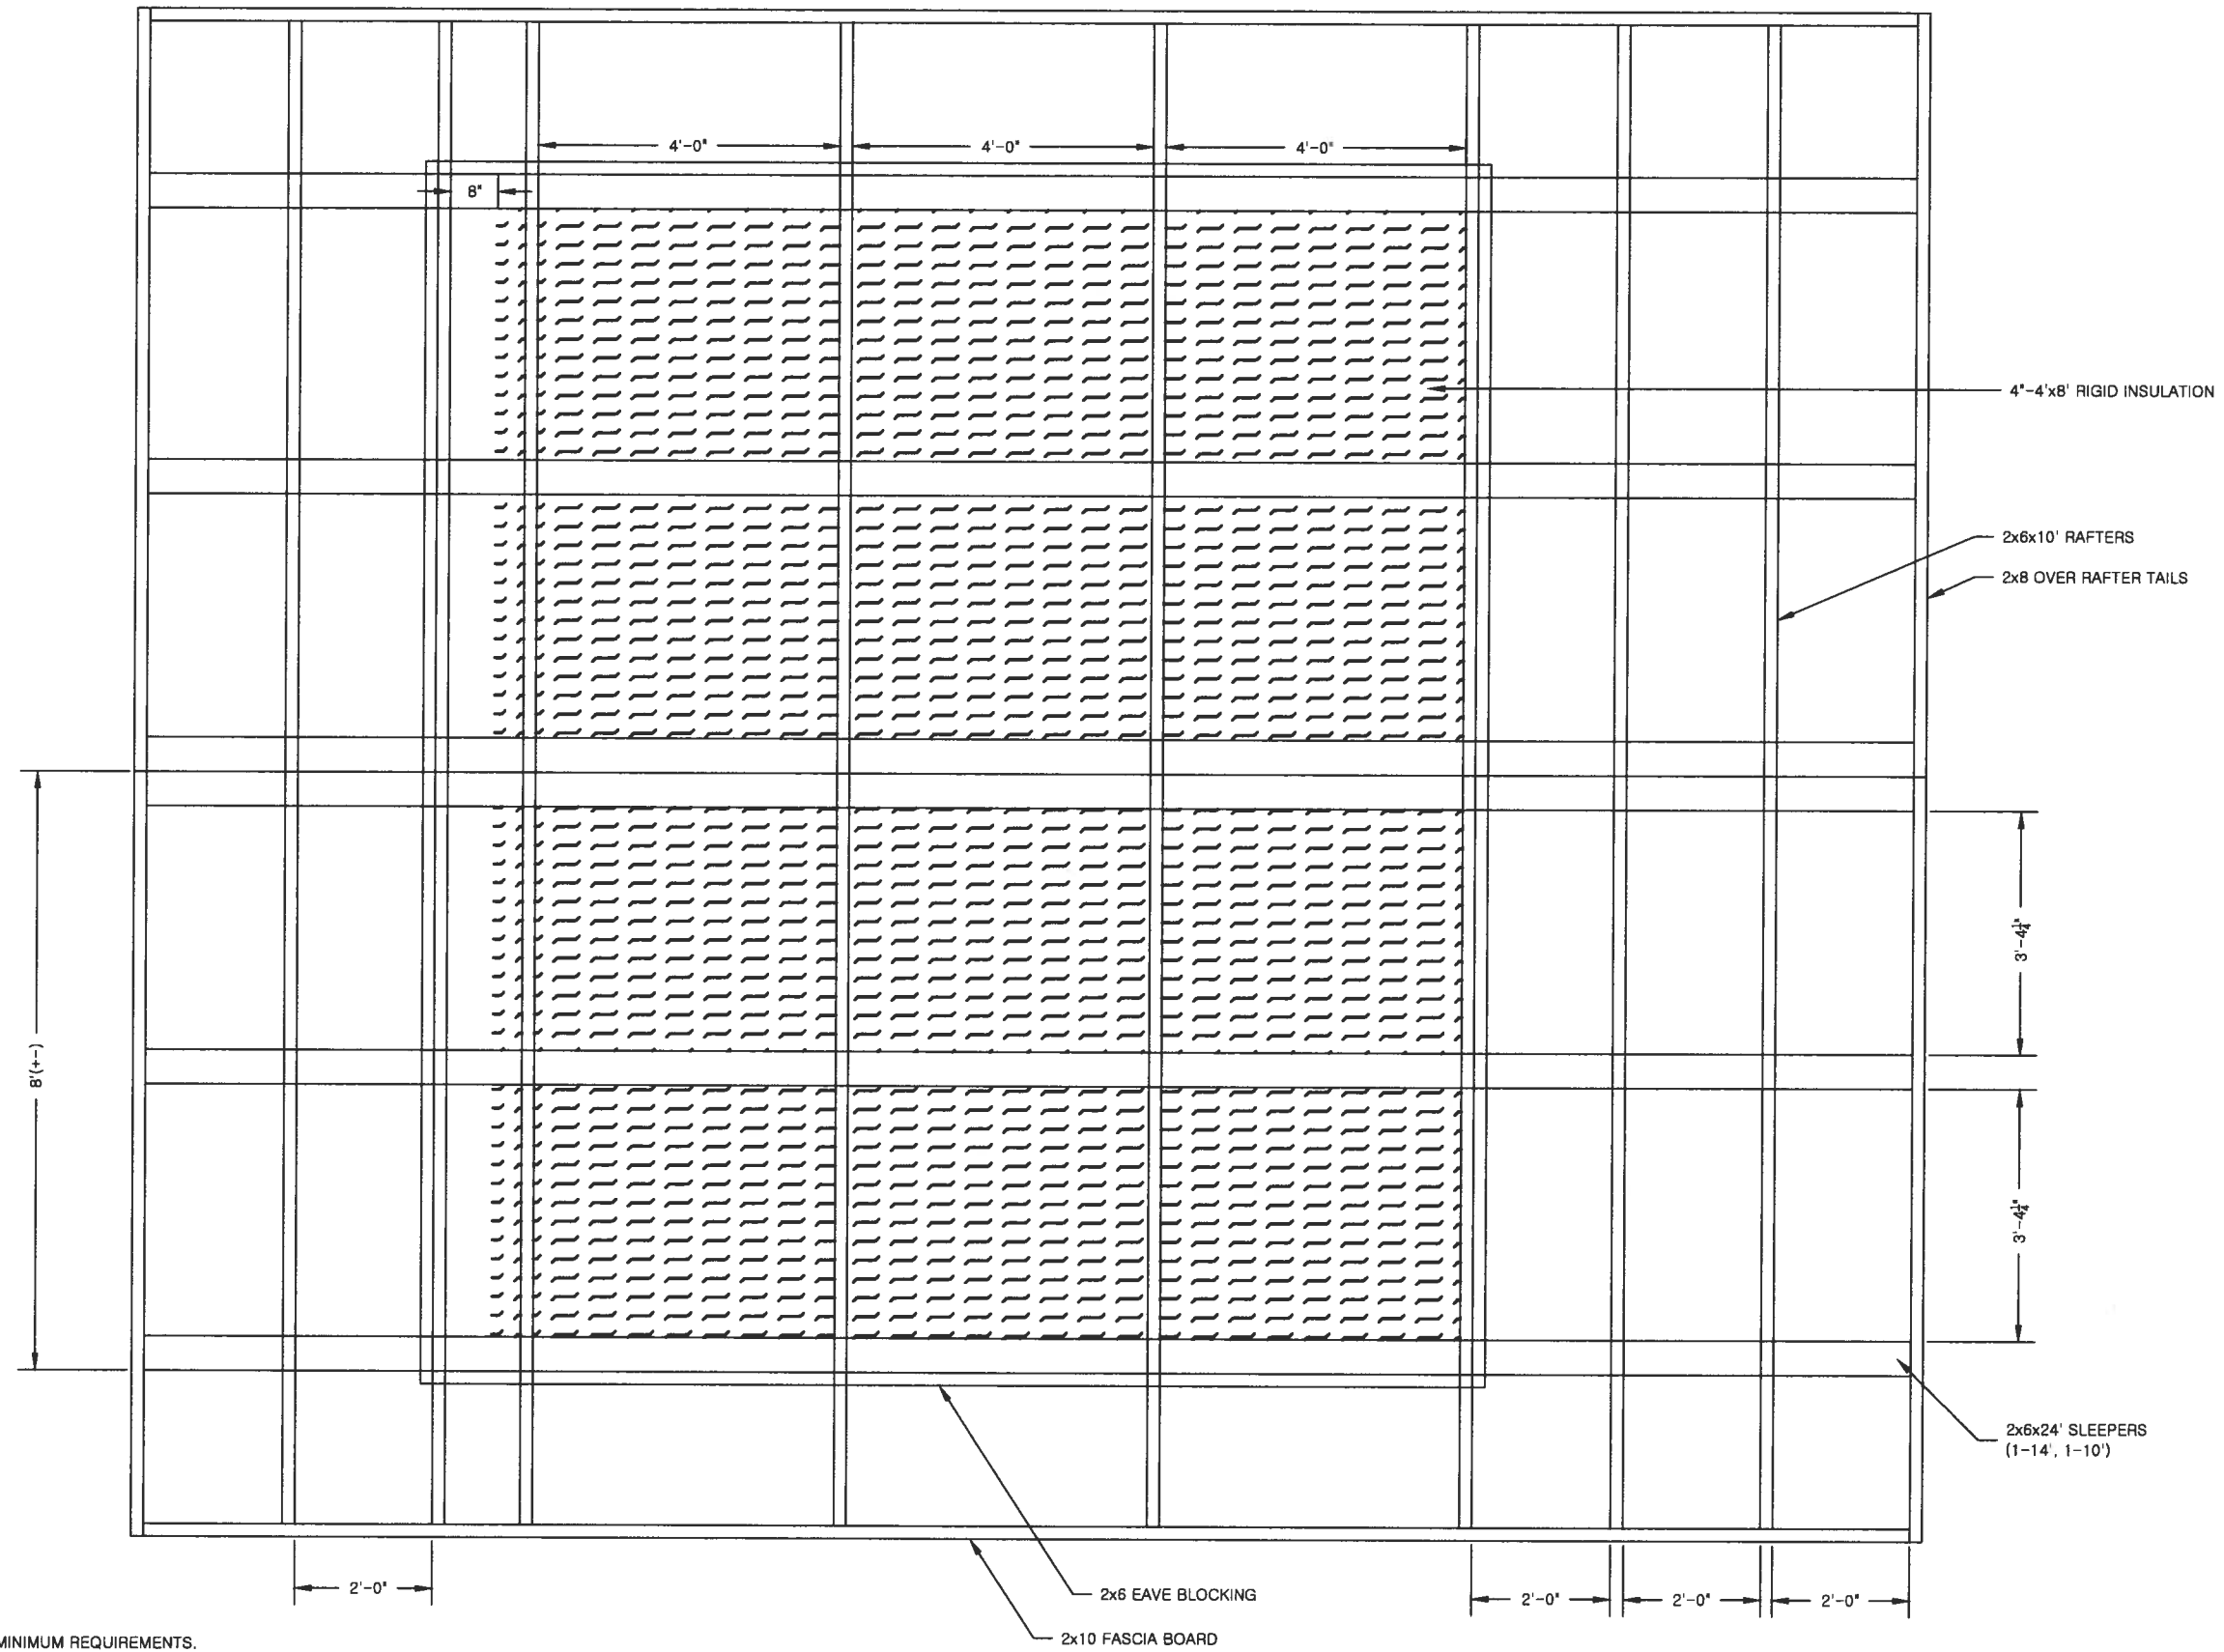

- NOTES:
1. DIMENSIONS SHOWN REFLECT MINIMUM REQUIREMENTS.
 2. ALL MATERIAL AND MEMBER SIZES SHOWN ARE MINIMUM REQUIREMENTS. APPLICABLE CODE AND INDUSTRY STANDARDS SHALL GOVERN FINAL DESIGN.

PREPARED: SJ
DRAWN: TBS
REVIEWED:
DATE: XX/XX/XXXX

SHEET
10
OF XX SHEETS

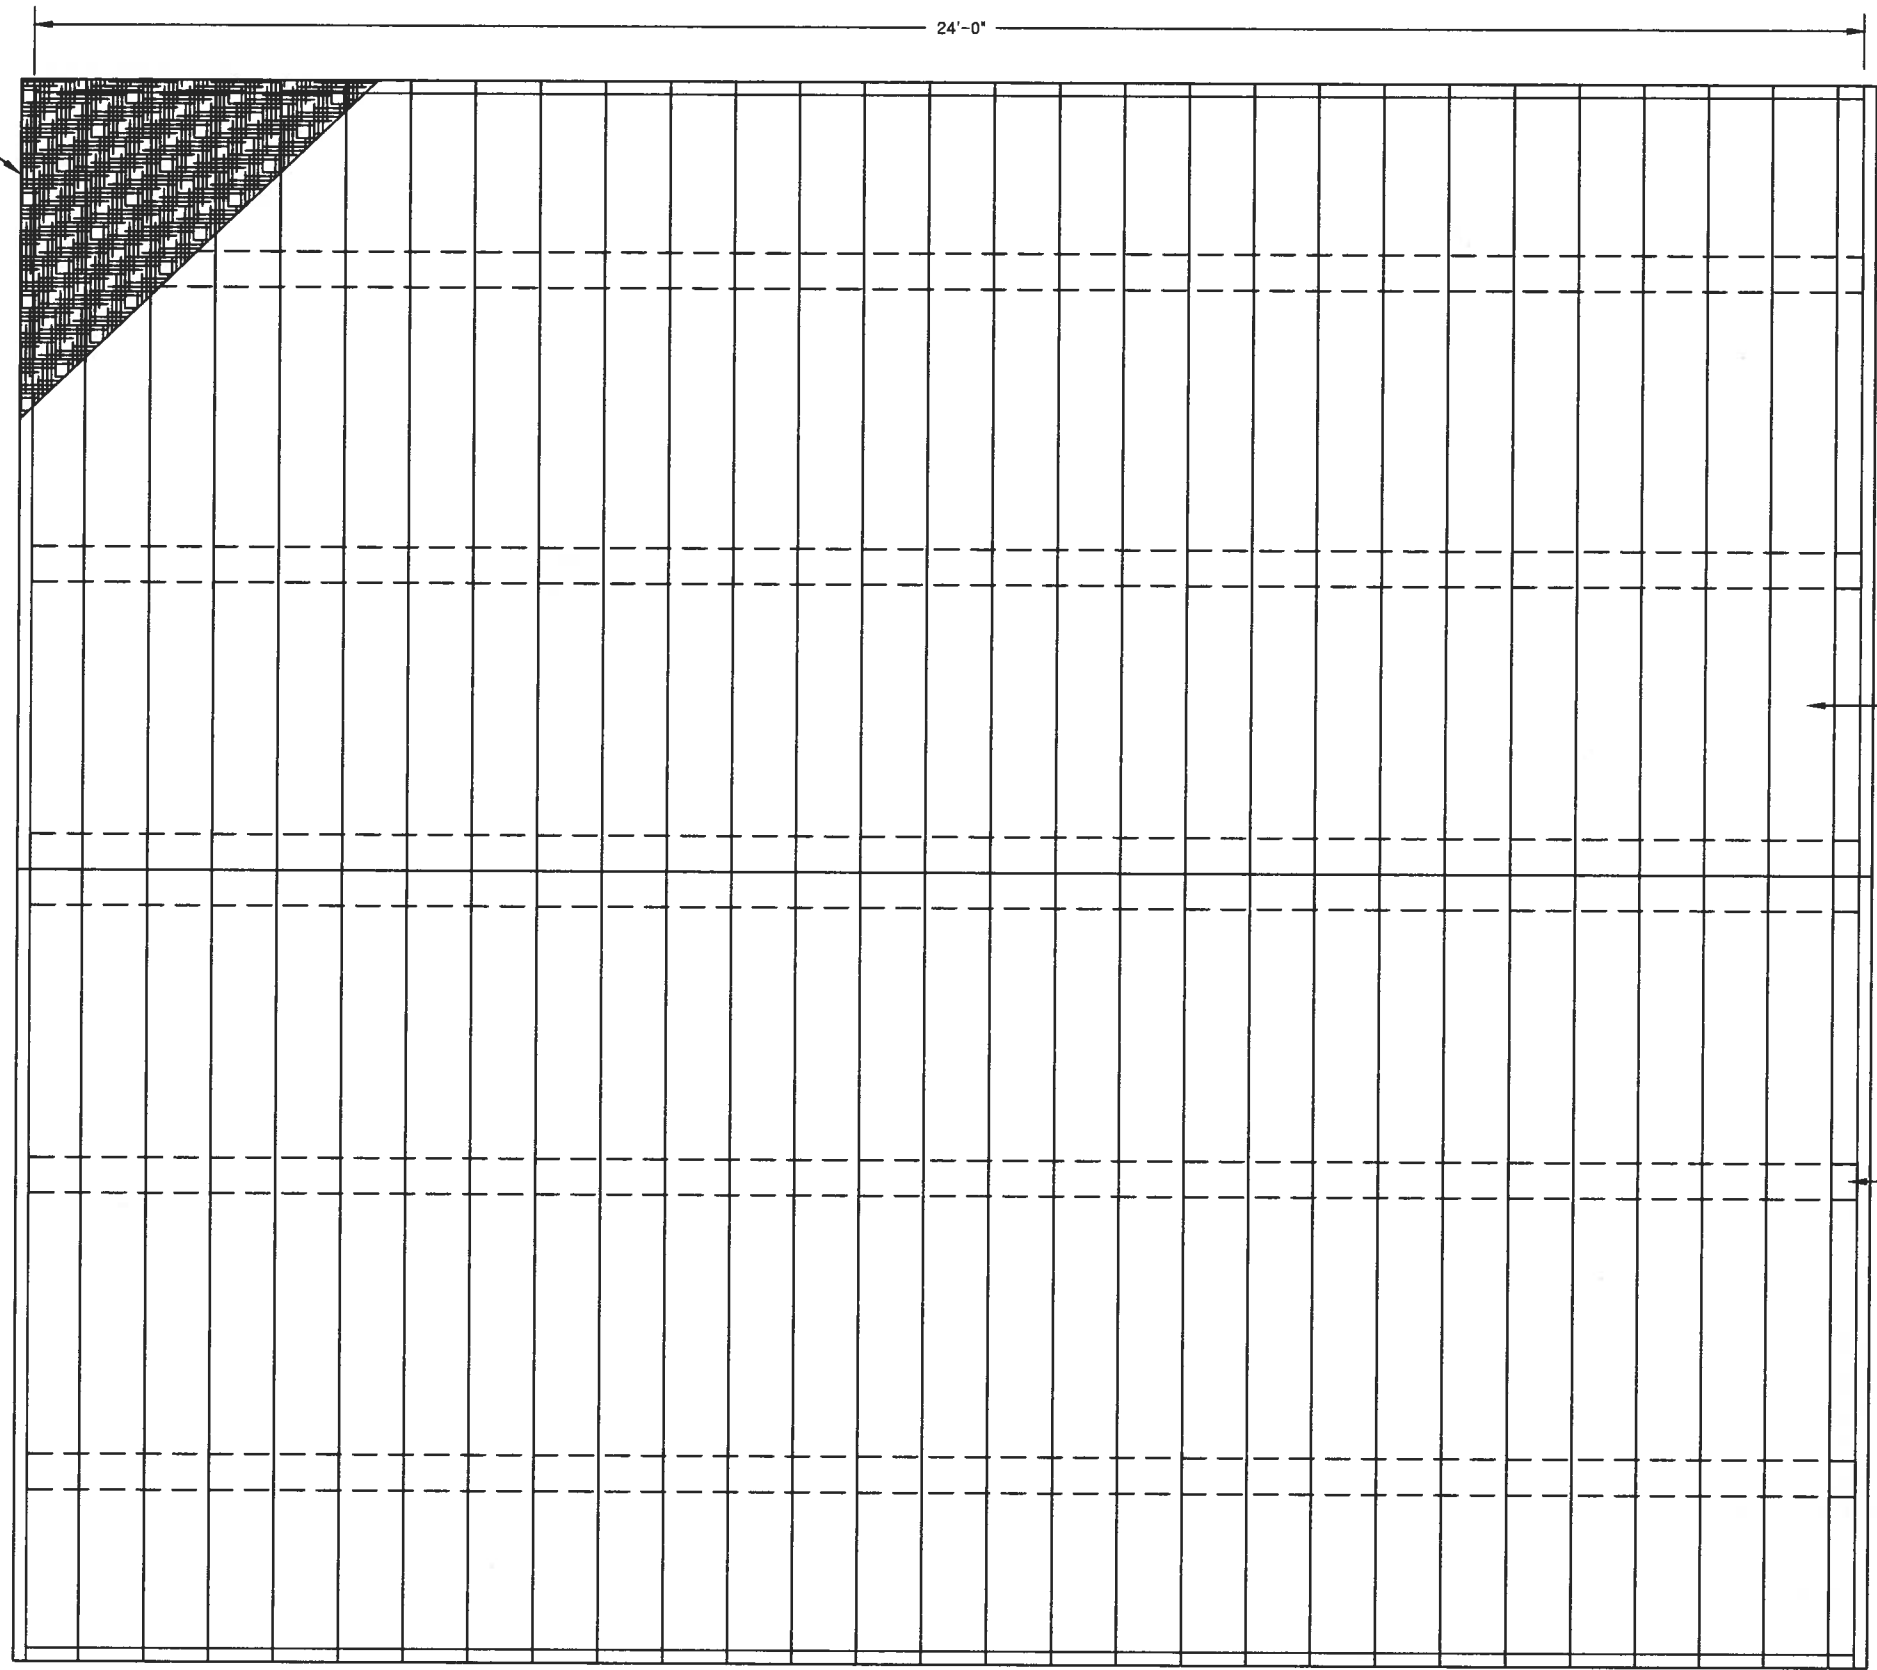

NOTES:

1. 30 LBS. ROOFING FELT INSTALLED OVER 1X10 PLANKS.
2. DIMENSIONS SHOWN REFLECT MINIMUM REQUIREMENTS.
3. ALL MATERIAL AND MEMBER SIZES SHOWN ARE MINIMUM REQUIREMENTS. APPLICABLE CODE AND INDUSTRY STANDARDS SHALL GOVERN FINAL DESIGN.